
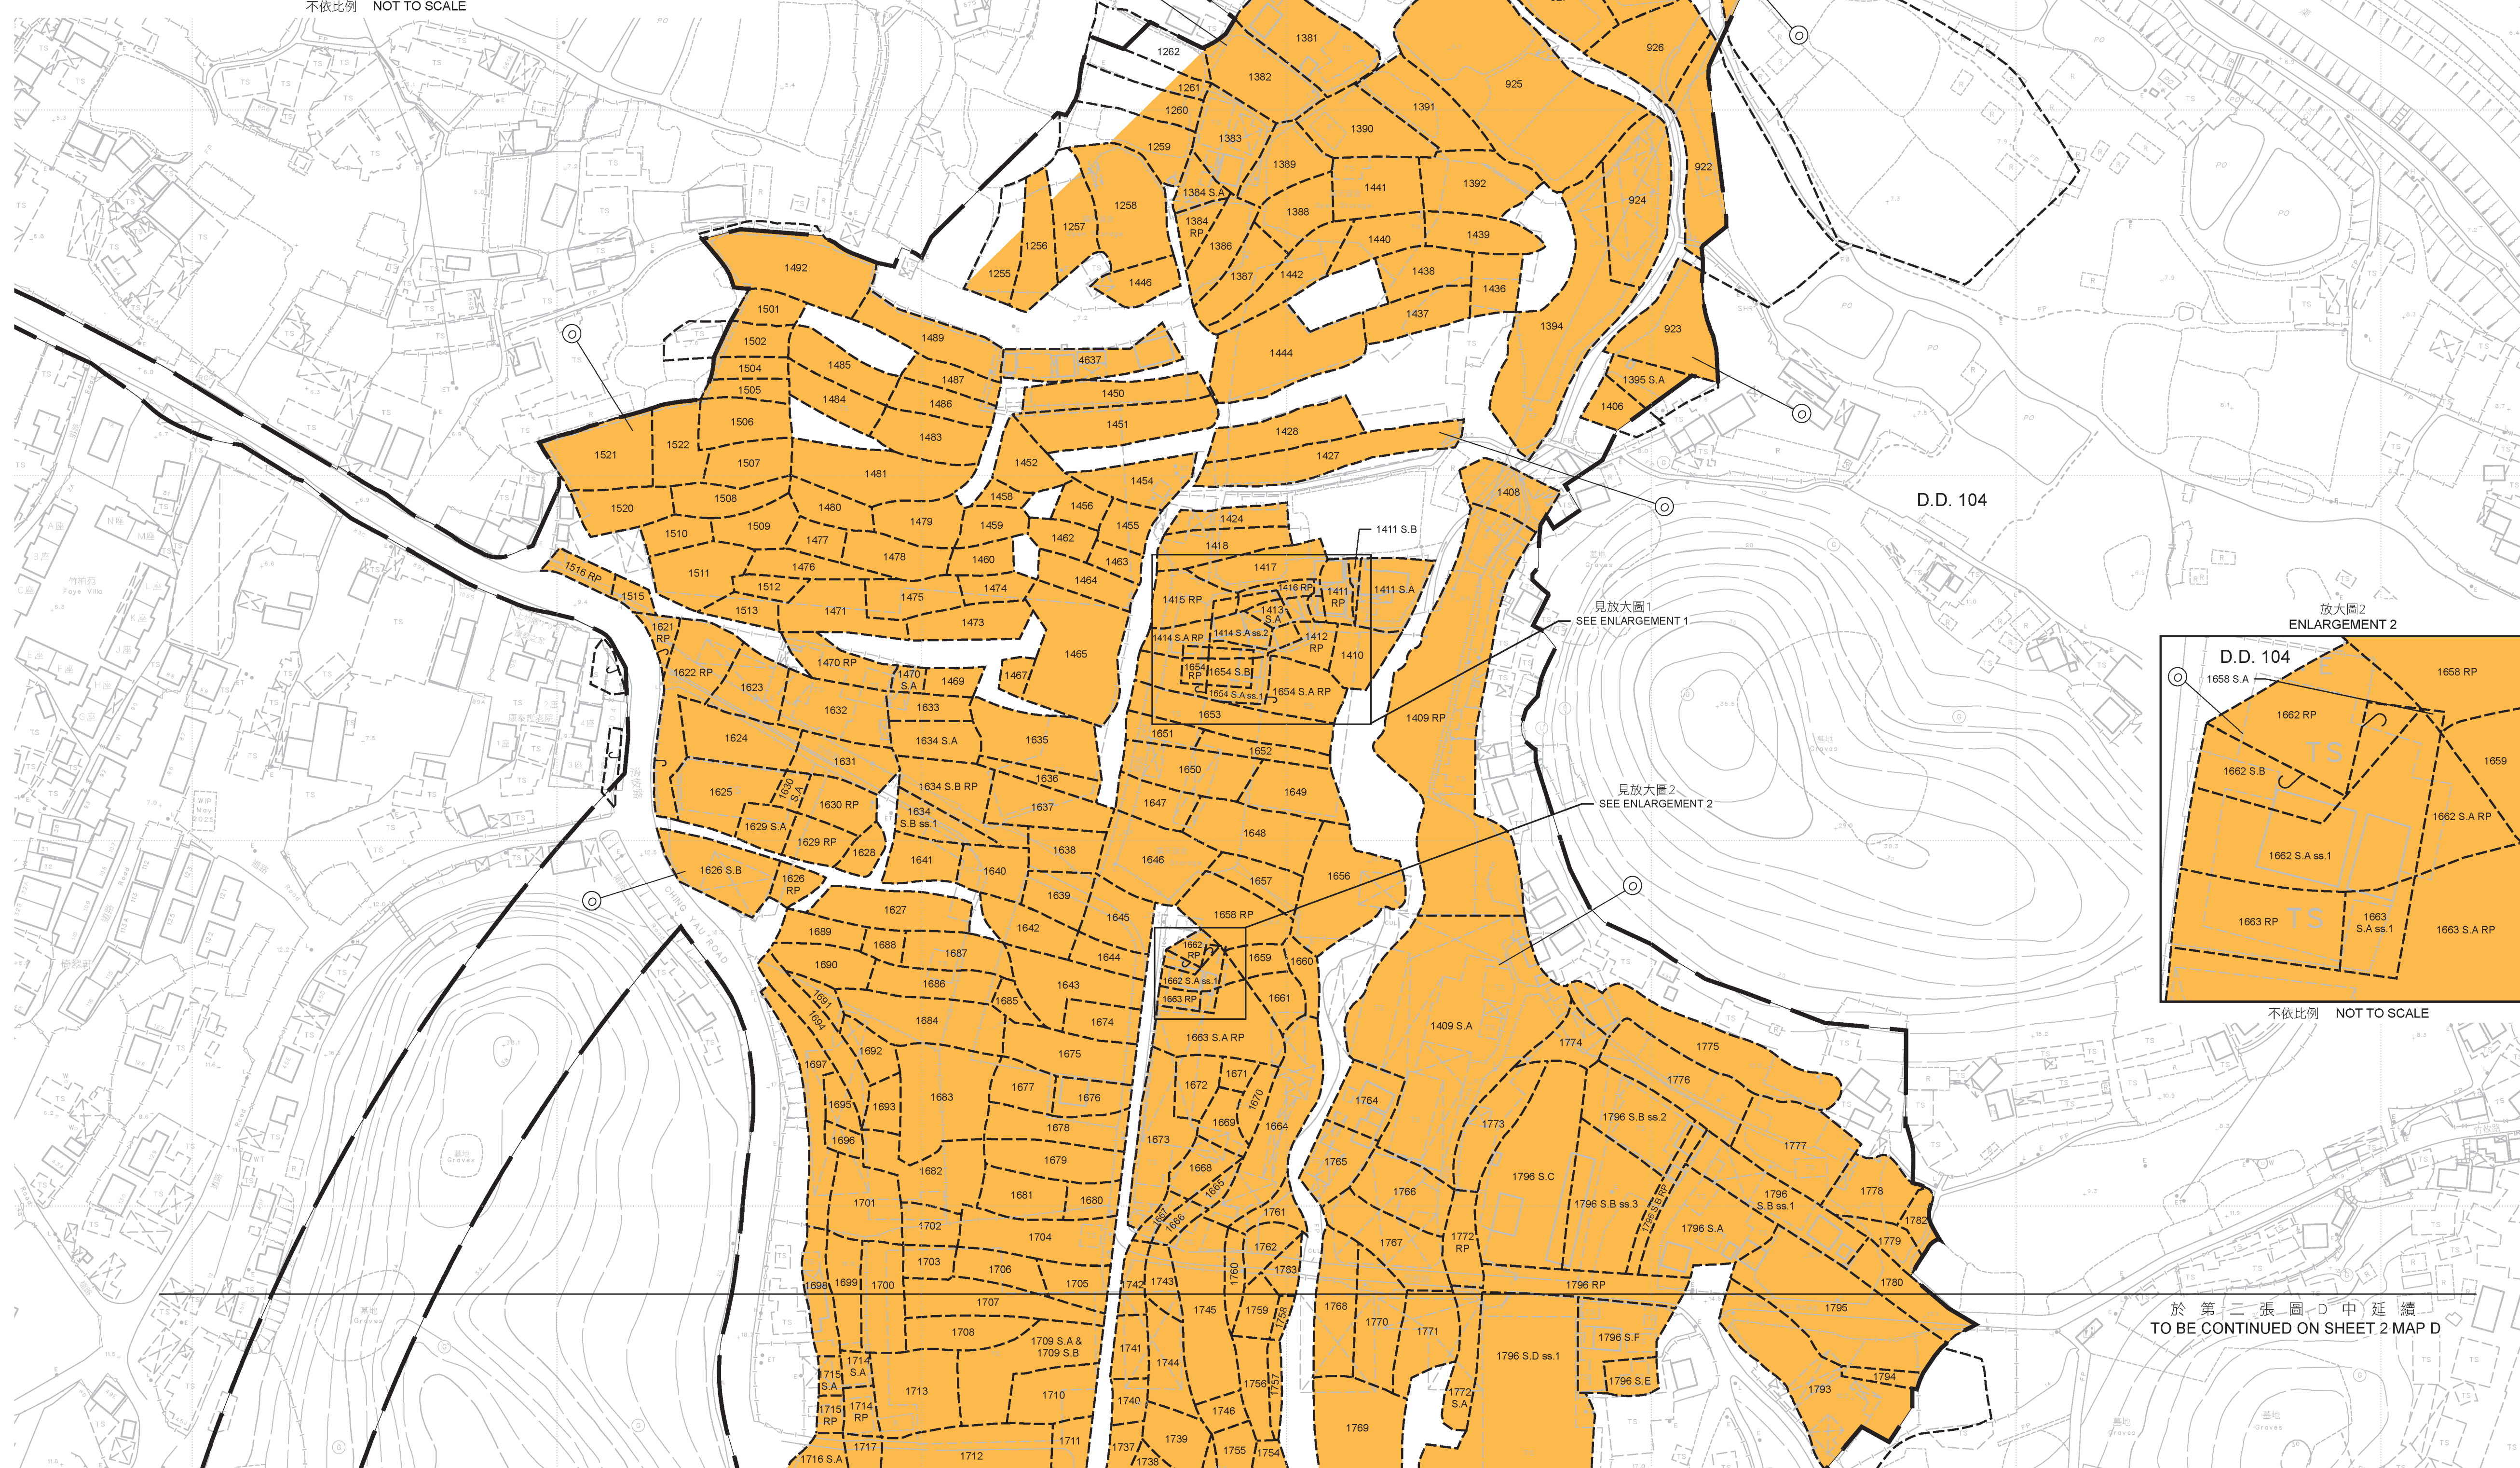


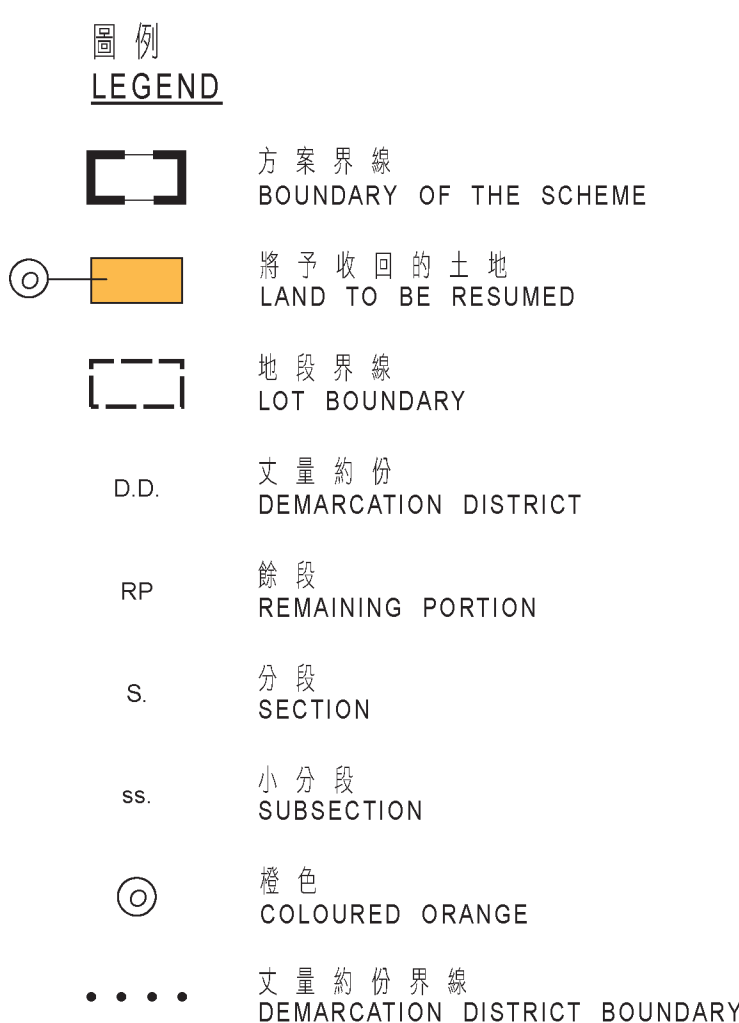

於第二張圖 D 中延續
TO BE CONTINUED ON SHEET 2 MAP D

只作識別用
FOR IDENTIFICATION PURPOSES ONLY

SIGNED
 (何敬儀 HO Mun-ye)
 總產業測量師/鐵路發展
 Chief Estate Surveyor / Railway Development
 日期 Date 10 JUL 2025

地政總處 鐵路發展組
Railway Development Section
Lands Department
圖則由鐵路發展測量小組繪製
Plan Prepared by Railway Development Survey Unit
© 香港特別行政區政府 一 版權所有 Copyright reserved - Hong Kong SAR Government

鐵路條例 (第 5 1 9 章)
北環線主線
收回土地圖則
RAILWAYS ORDINANCE (CHAPTER 519)
NORTHERN LINK MAIN LINE
LAND RESUMPTION PLAN

檔案編號 File No. LAO/RDS-HQ-NOL-GEN-086-001-P001 & SMO/RDSU-NOL-004-P001

測量圖編號 Survey Sheet No. 2-SE-17C & 2-SE-22A

發展藍圖編號 Layout Plan No. -----

Reference Plan No. NOL-L06 (路政署 HyD)

圖則編號 PLAN No. RDM2050 (第三張 共八張) SHEET 3 OF 8

日期 Date : 06/06/20