


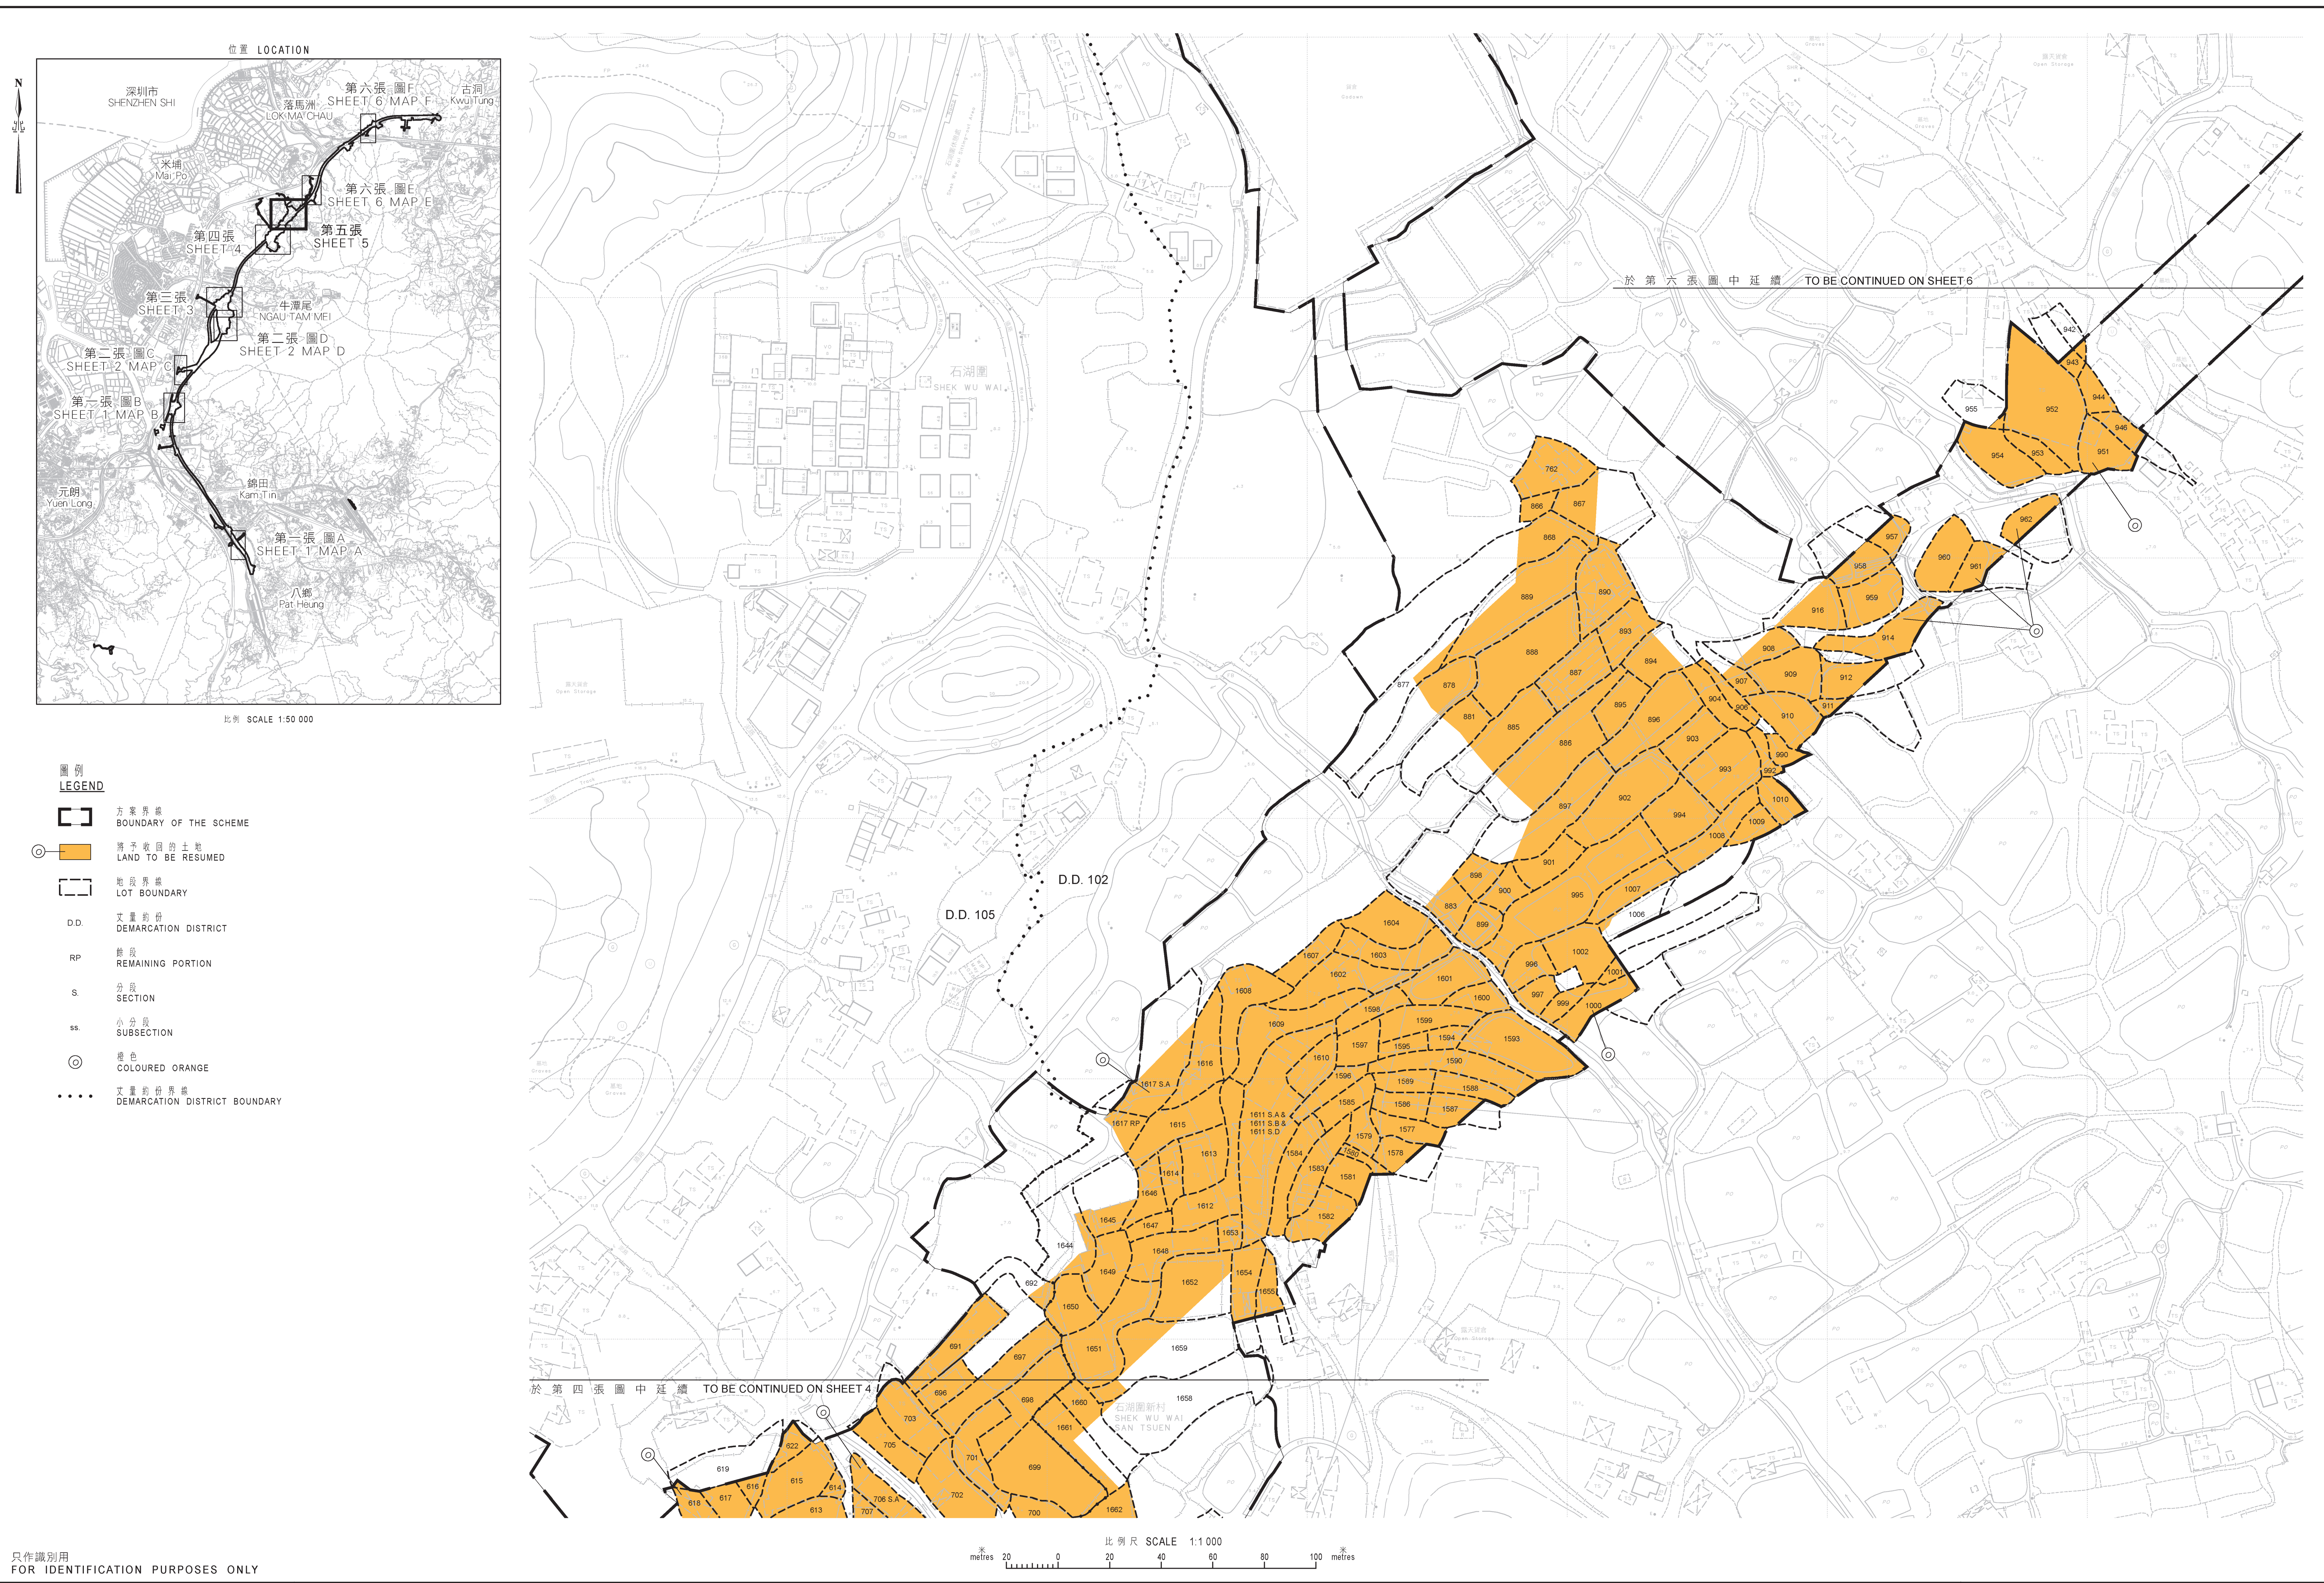

只作識別用
FOR IDENTIFICATION PURPOSES ONLY

SIGNED
(何敏儀 HO Mun-ye)
總產業測量師/鐵路發展
Chief Estate Surveyor / Railway Development
日期 Date 10 JUL 2025

地政總署 鐵路發展組
Railway Development Section
Lands Department
香港地產發展測量小組單位
Plan Prepared by Railway Development Survey Unit
© 香港特区政府及政府一級版權 Copyright reserved - Hong Kong SAR Government

鐵路條例 (第 519 章)
北環線主線
收回土地圖則
RAILWAYS ORDINANCE (CHAPTER 519)
NORTHERN LINK MAIN LINE
LAND RESUMPTION PLAN

檔案編號 File No.	LAO/RDS-HO-NOL-GEN-086-001-P001 & SMO/RDSU-NOL-004-P001
測量圖編號 Survey Sheet No.	2-SE-13A & 2-SE-13C
發展藍圖編號 Layout Plan No.	-----
參考圖編號 Reference Plan No.	NOL-L08 & NOL-L09 (路政署 HyD)
圖則編號 PLAN No.	RDM2050 (第五張 共八張)
SHEET 5 OF 8)	