

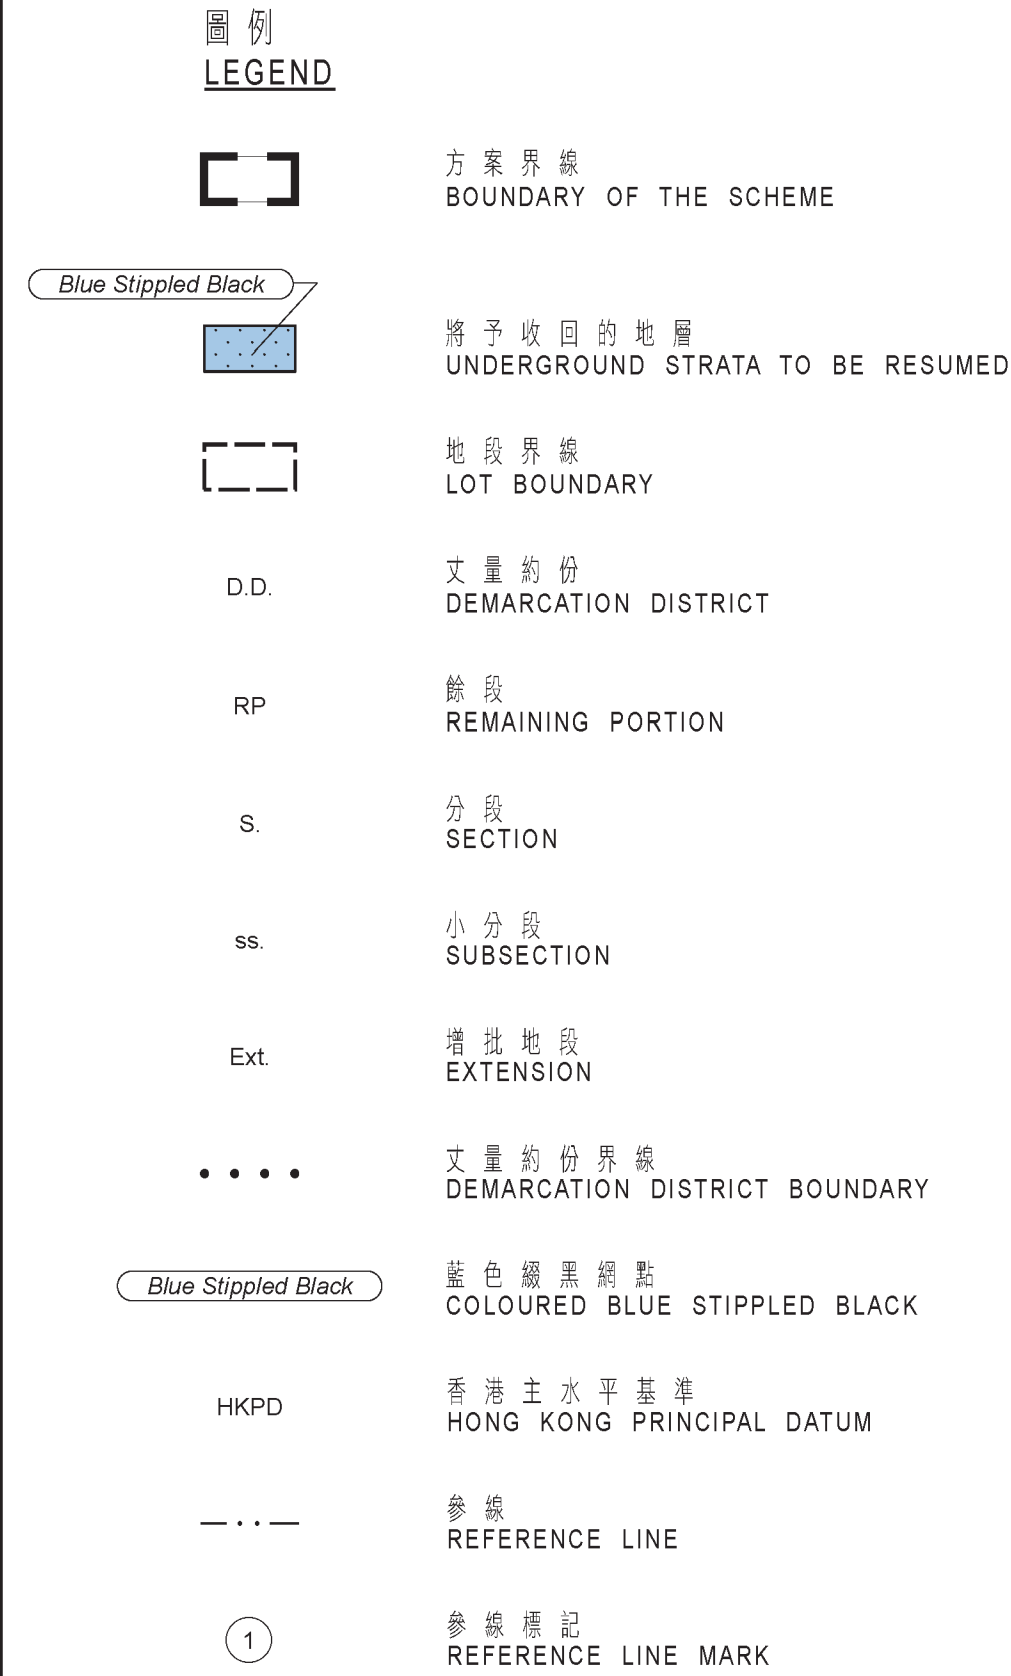


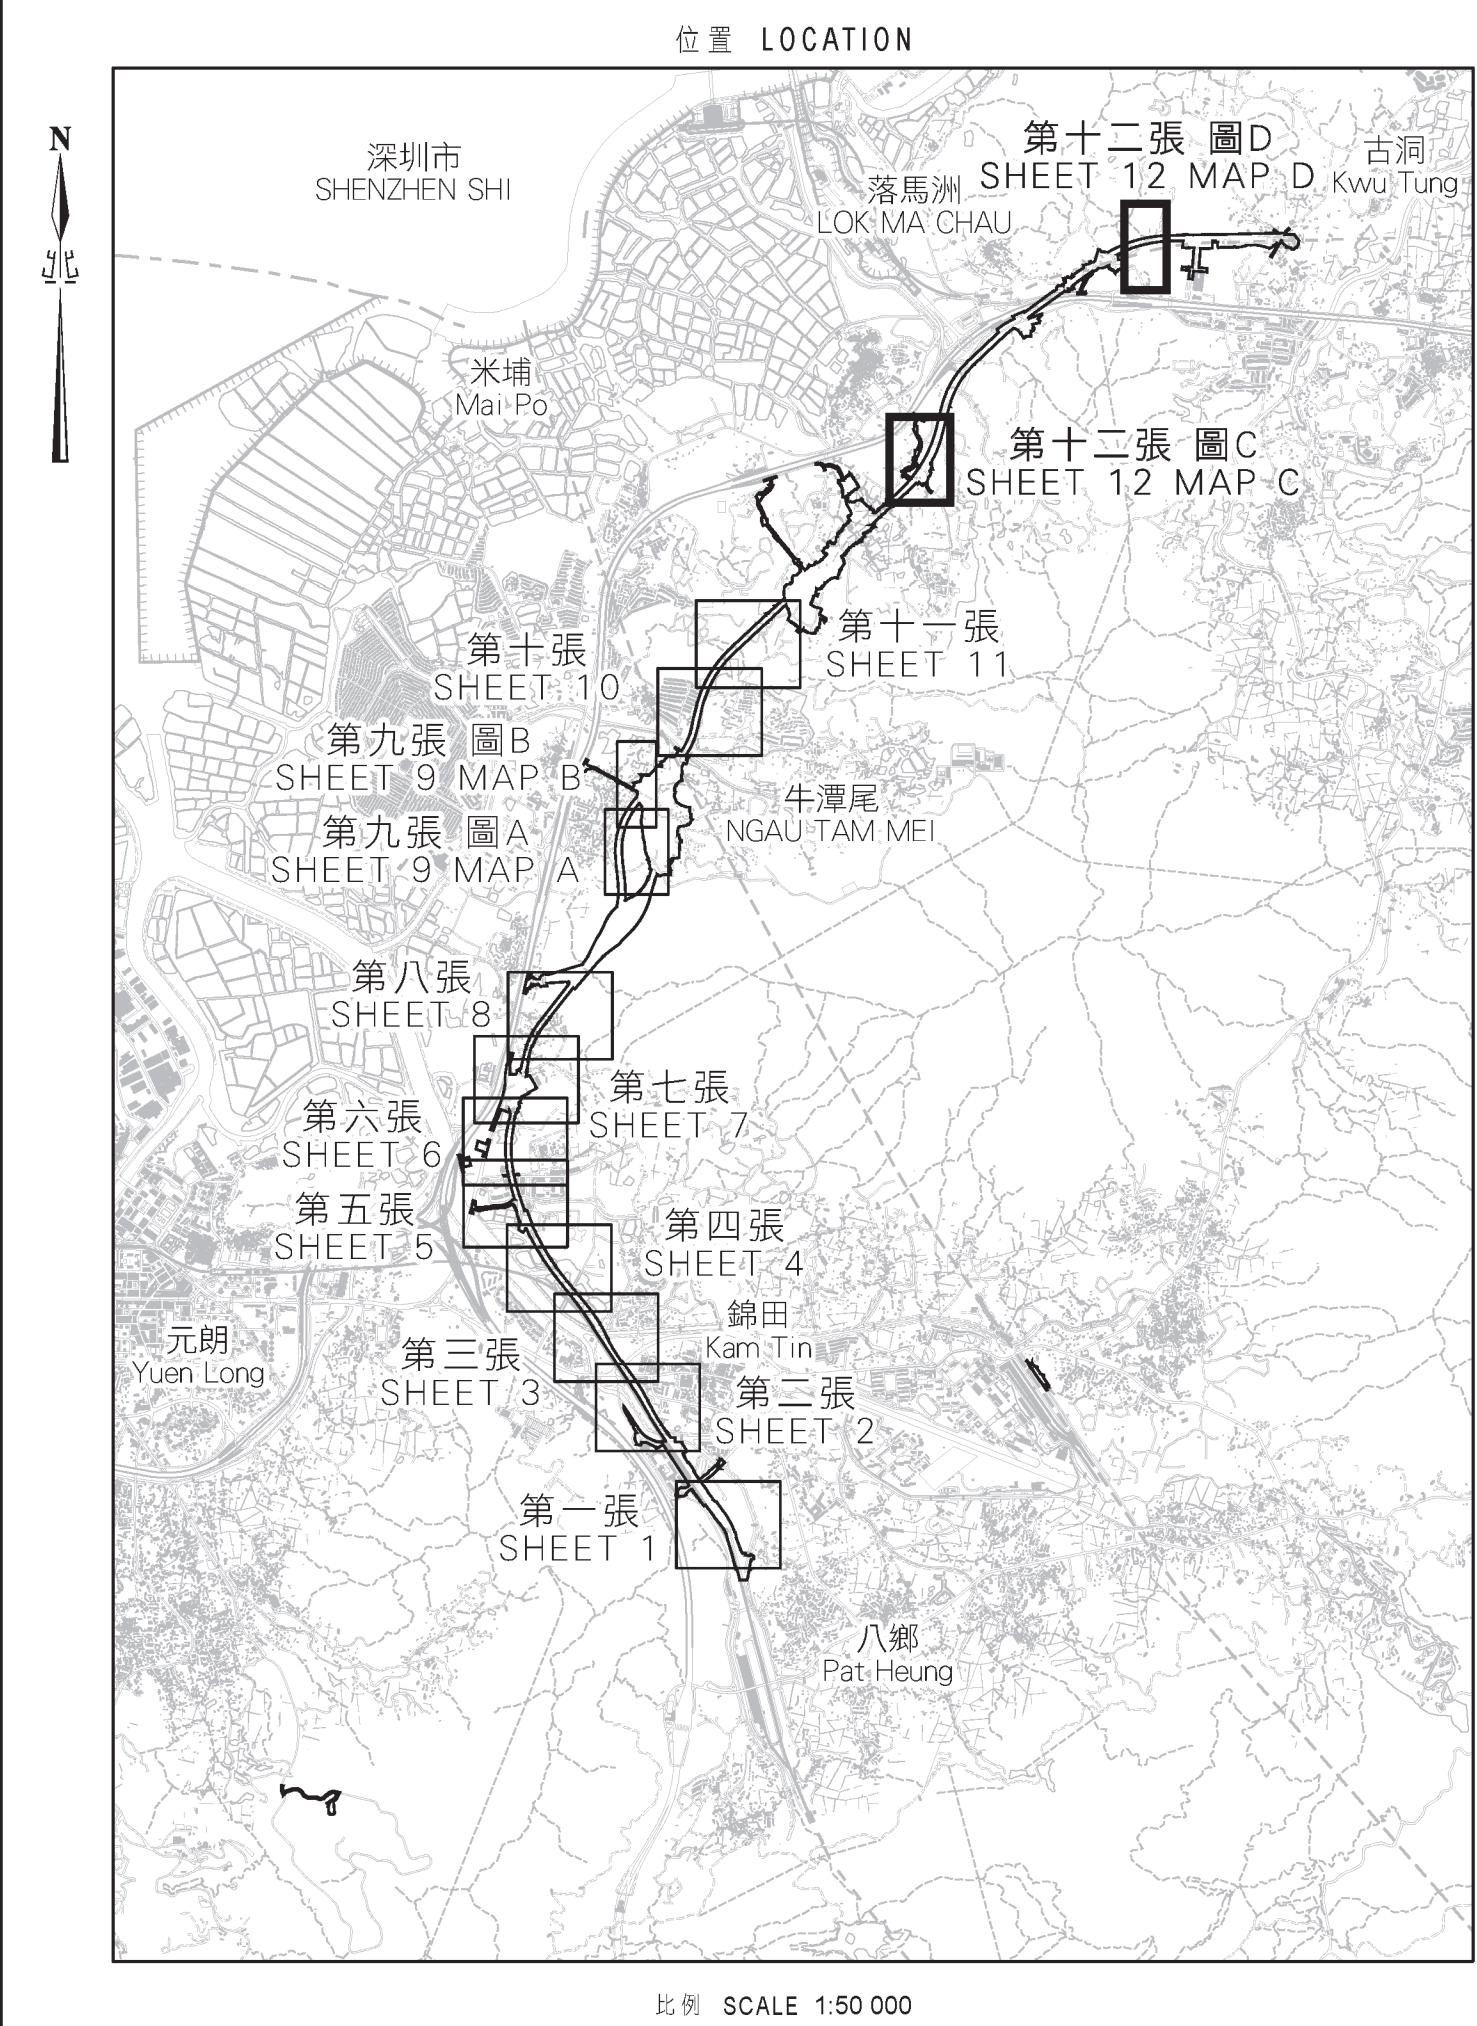


只作識別用  
FOR IDENTIFICATION PURPOSES ONLY

SIGNED  
(何敬儀 HO Mun-ye)  
總產業測量師/鐵路發展  
Chief Estate Surveyor / Railway Development  
日期 Date 10 JUL 2025

地政總局 鐵路發展部  
Railway Development Section  
Lands Department  
鐵路發展部測量小組編製  
Plan Prepared by Railway Development Survey Unit  
© 香港特別行政區政府 版權所有 Copyright reserved - Hong Kong SAR Government

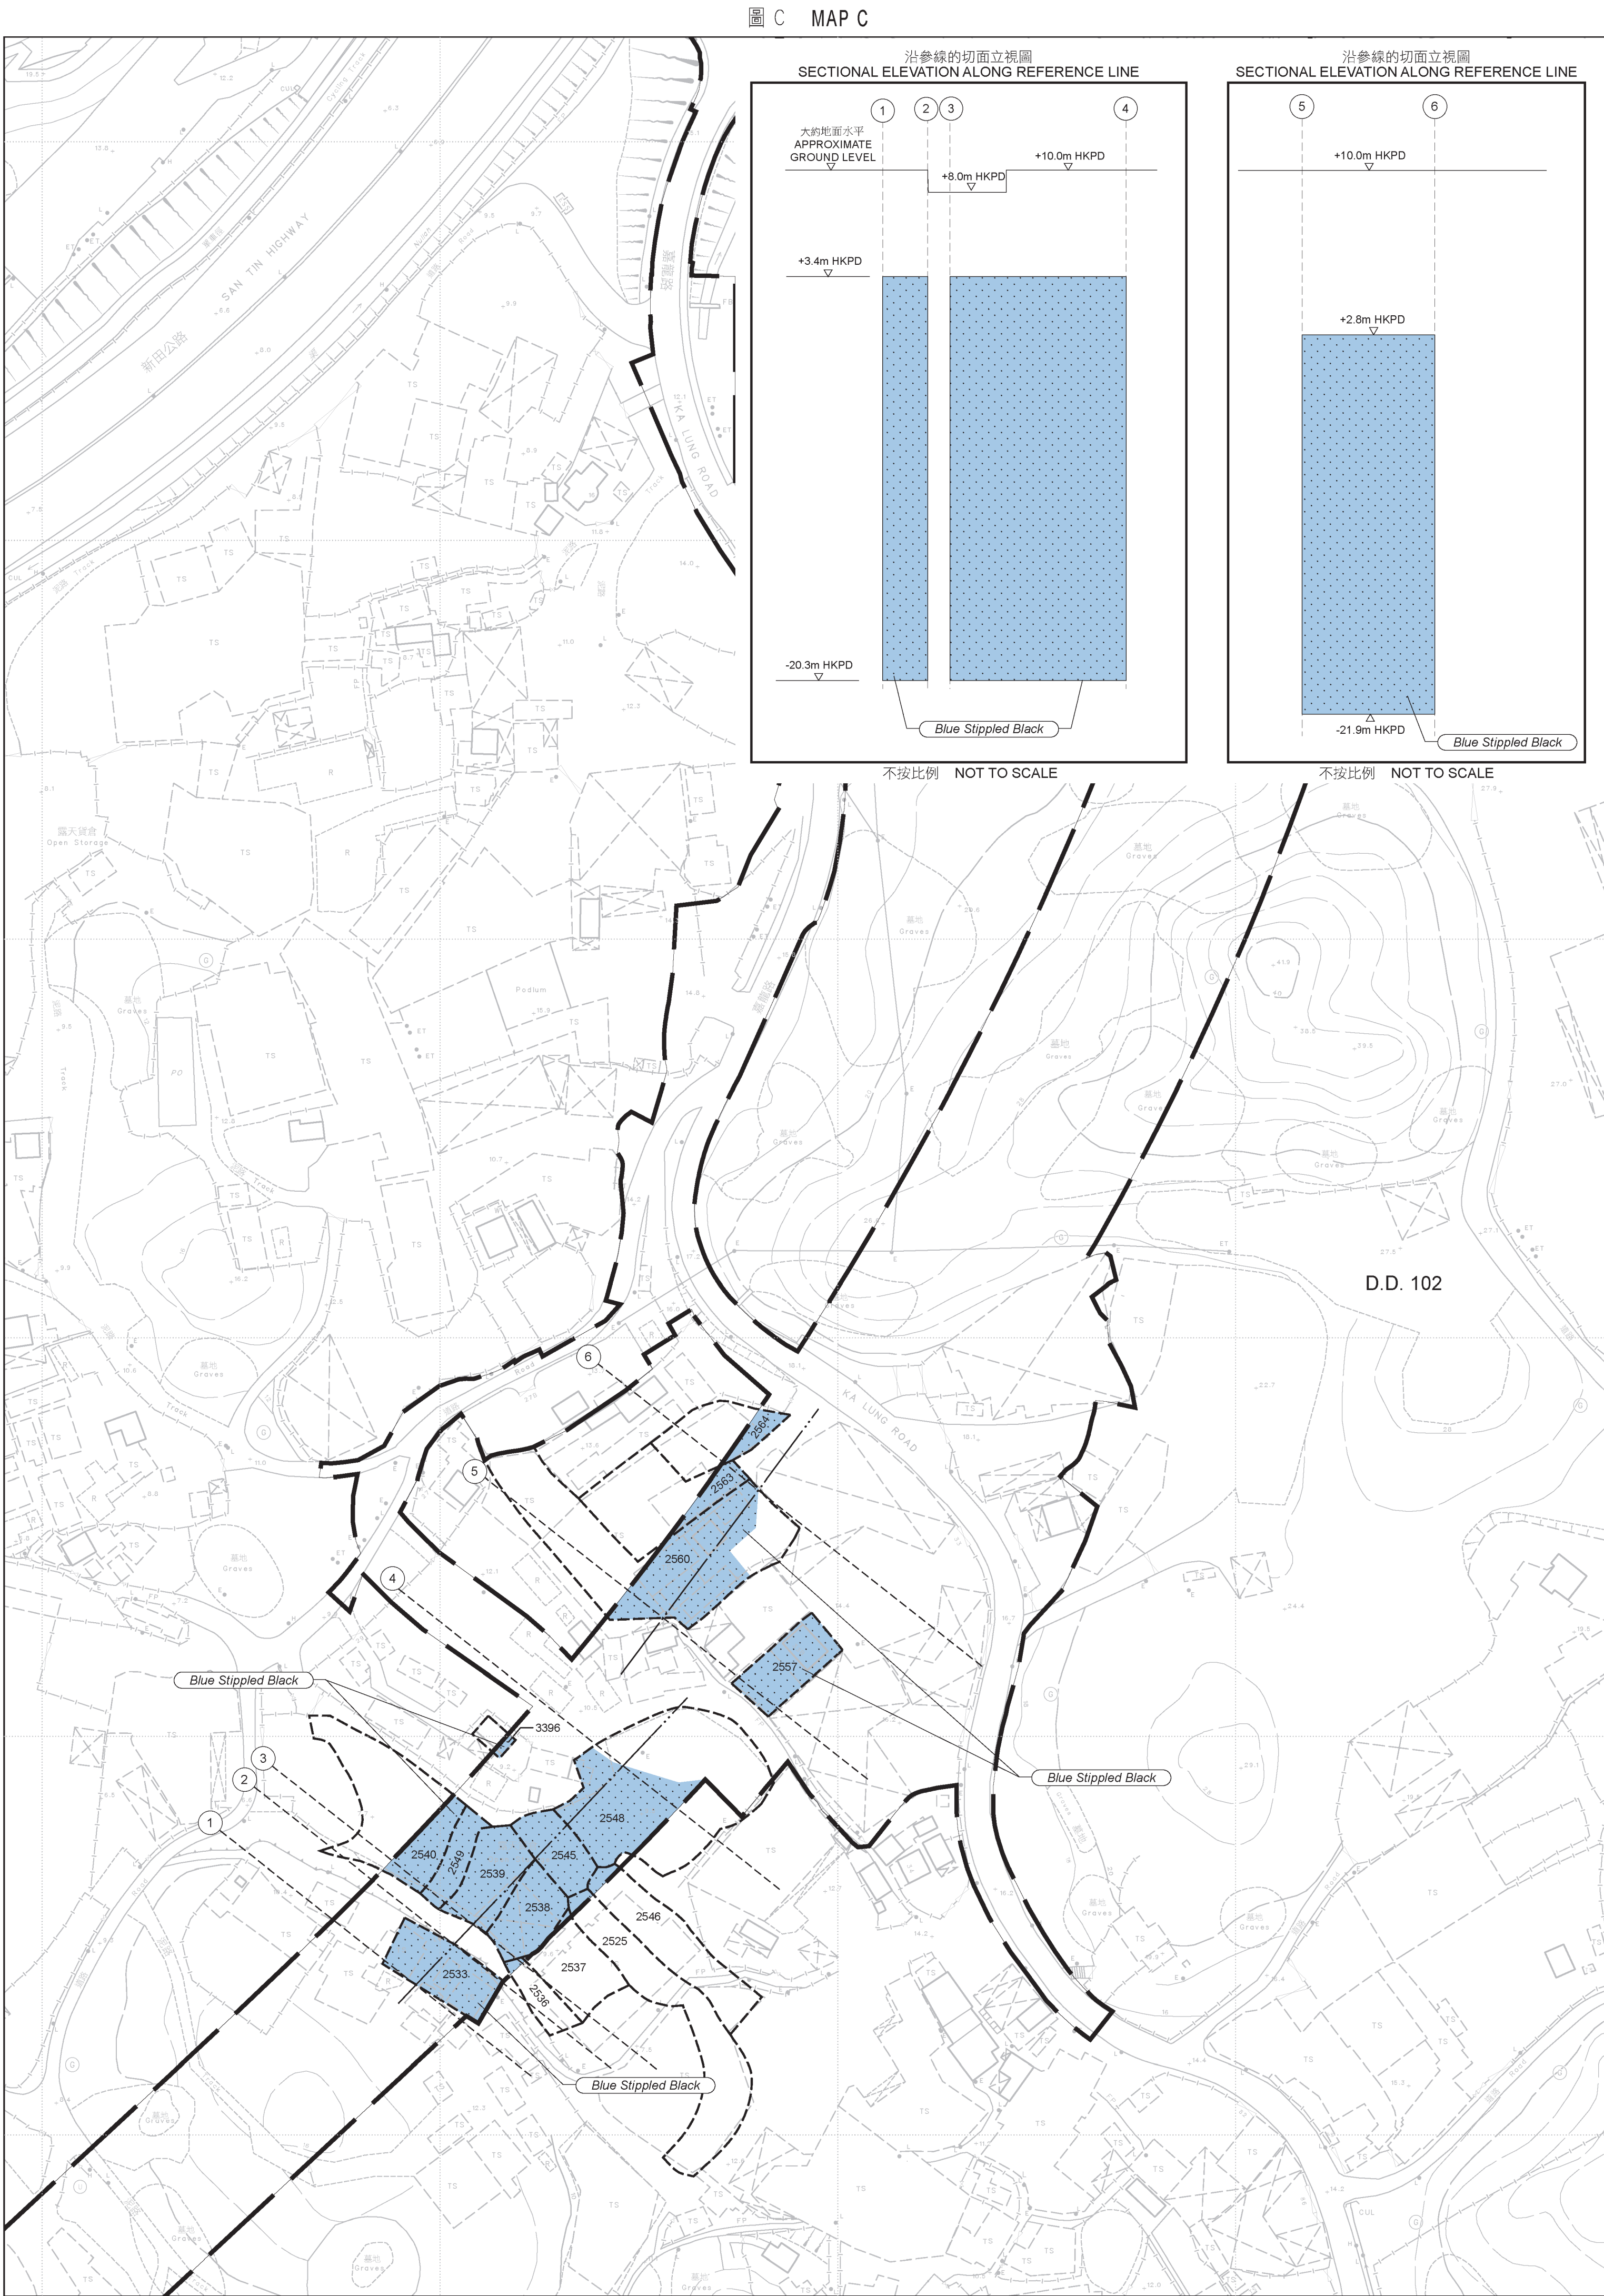

比例尺 SCALE 1:1 000  
metres 20 0 20 40 60 80 100 metres

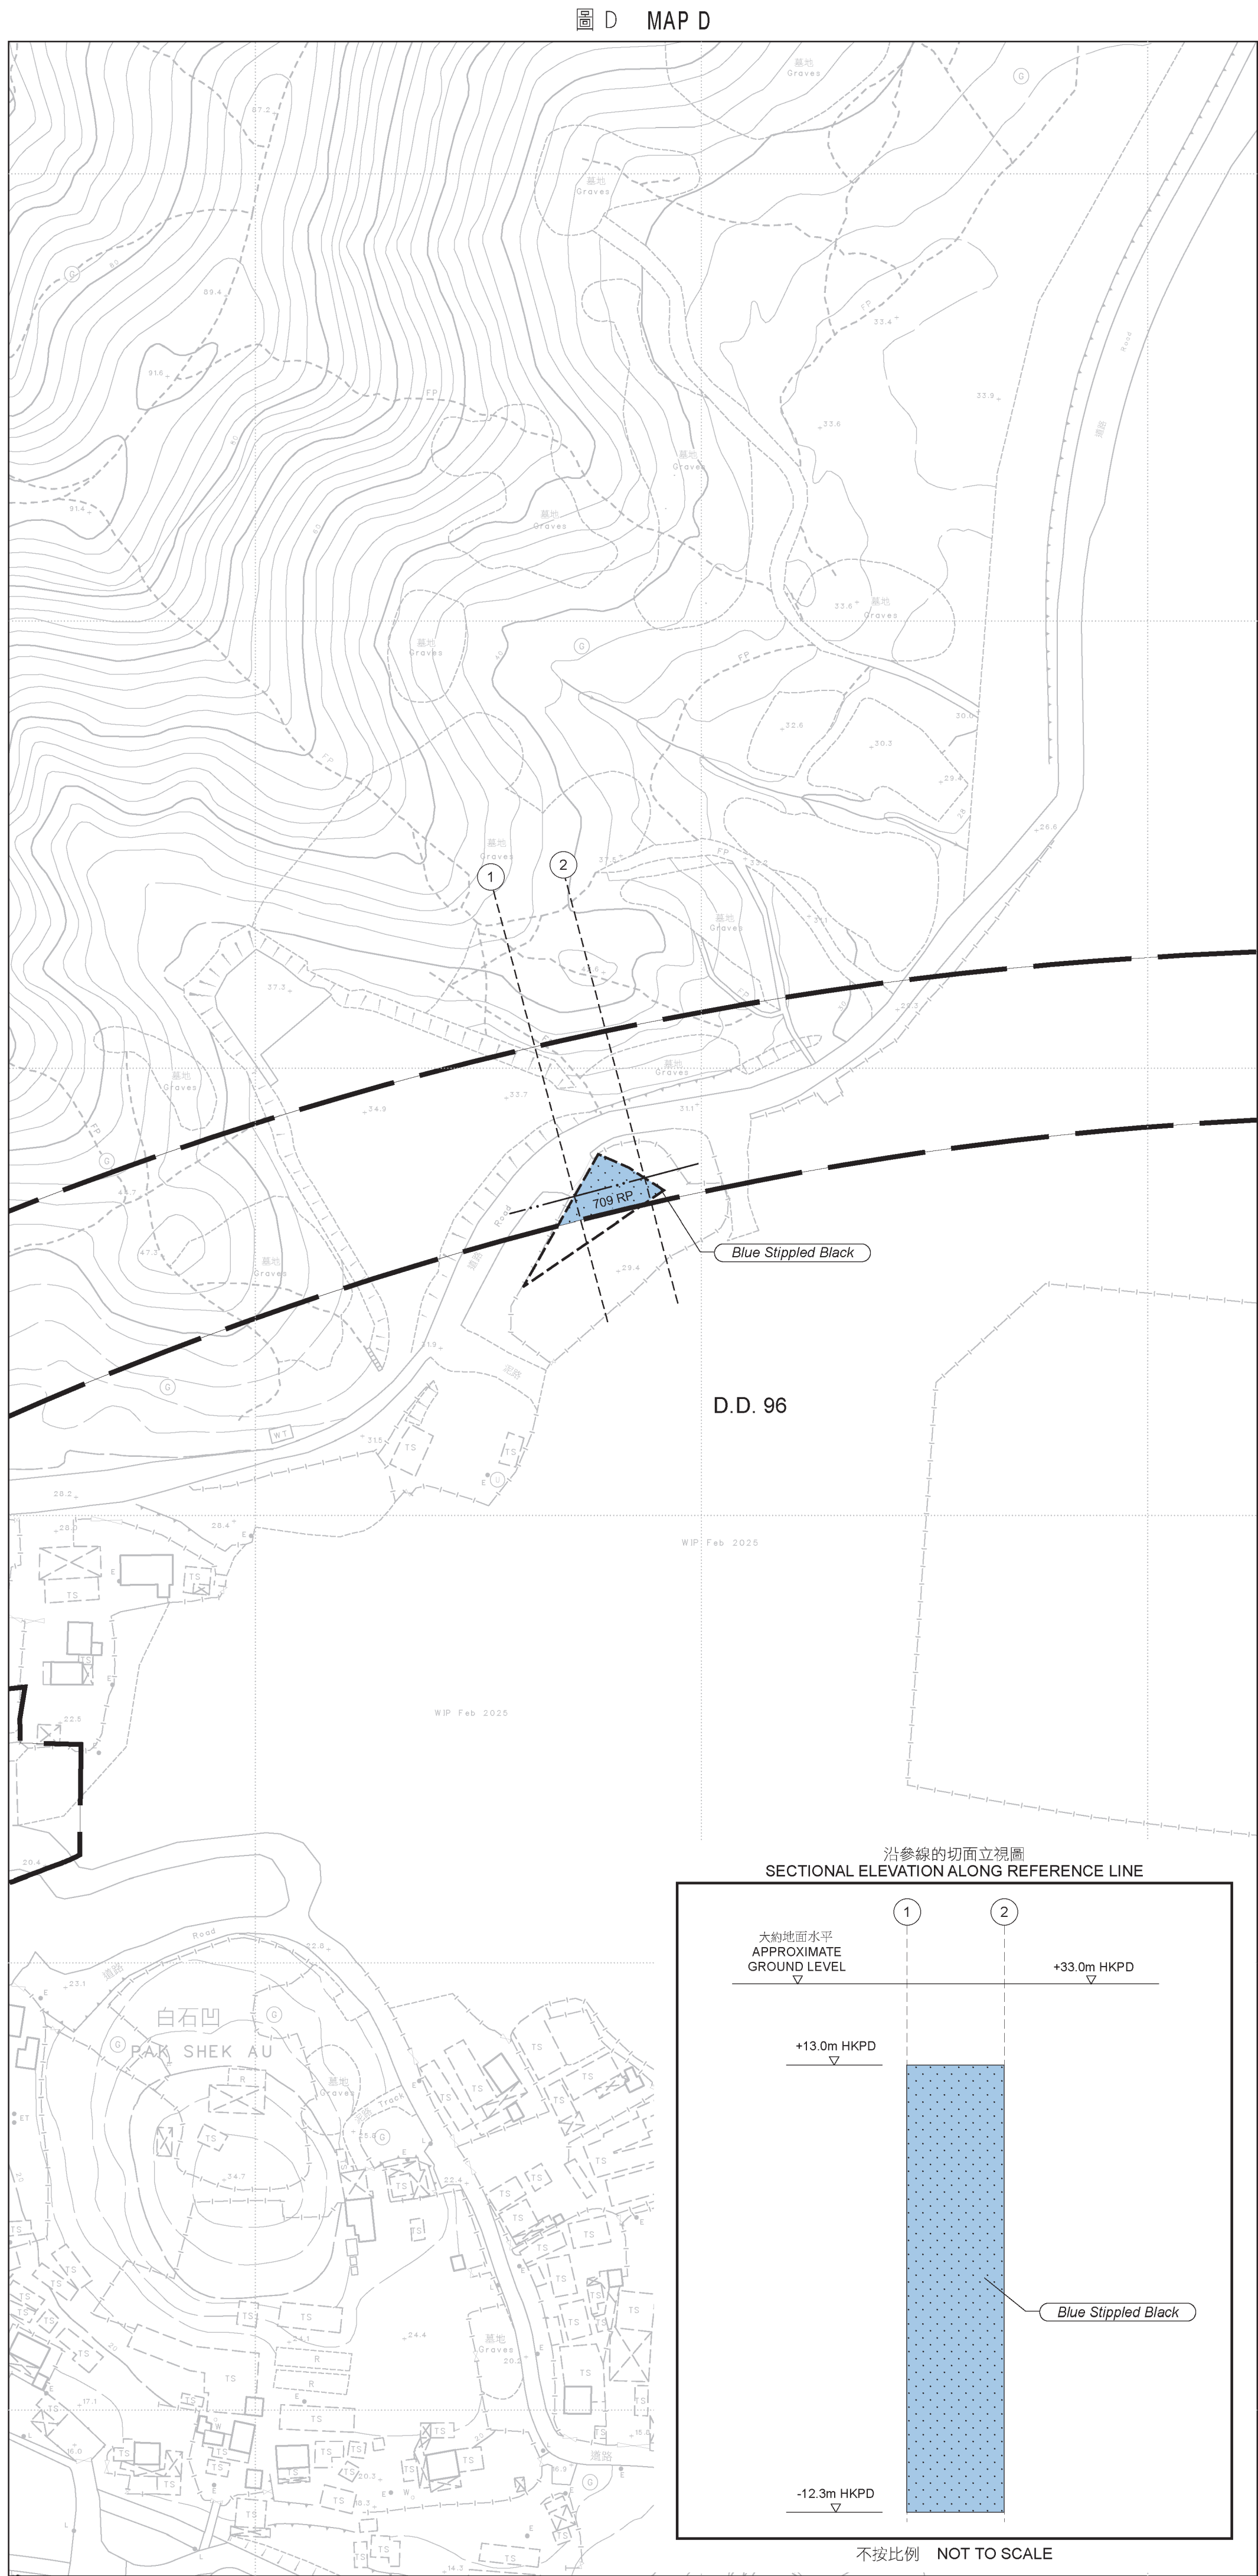

不按比例 NOT TO SCALE

鐵路條例 (第 519 章)  
北環線主線  
收回地層圖則  
RAILWAYS ORDINANCE (CHAPTER 519)  
NORTHERN LINK MAIN LINE  
UNDERGROUND STRATA RESUMPTION PLAN

檔案編號 File No. LAO/RDS-HO-NOL-GEN-087-001-P001 & SMO/RDSU-NOL-004-P001  
測量圖編號 Survey Sheet No. 2-SE-4C & 2-SE-13A  
發展藍圖編號 Layout Plan No. -----  
參考圖編號 Reference Plan No. NOL-U13 & NOL-U16 (路政署 HyD)  
圖則編號 PLAN No. RDM2051 (第十二張 共十三張 SHEET 12 OF 13)

日期 Date : 06/06/2025