


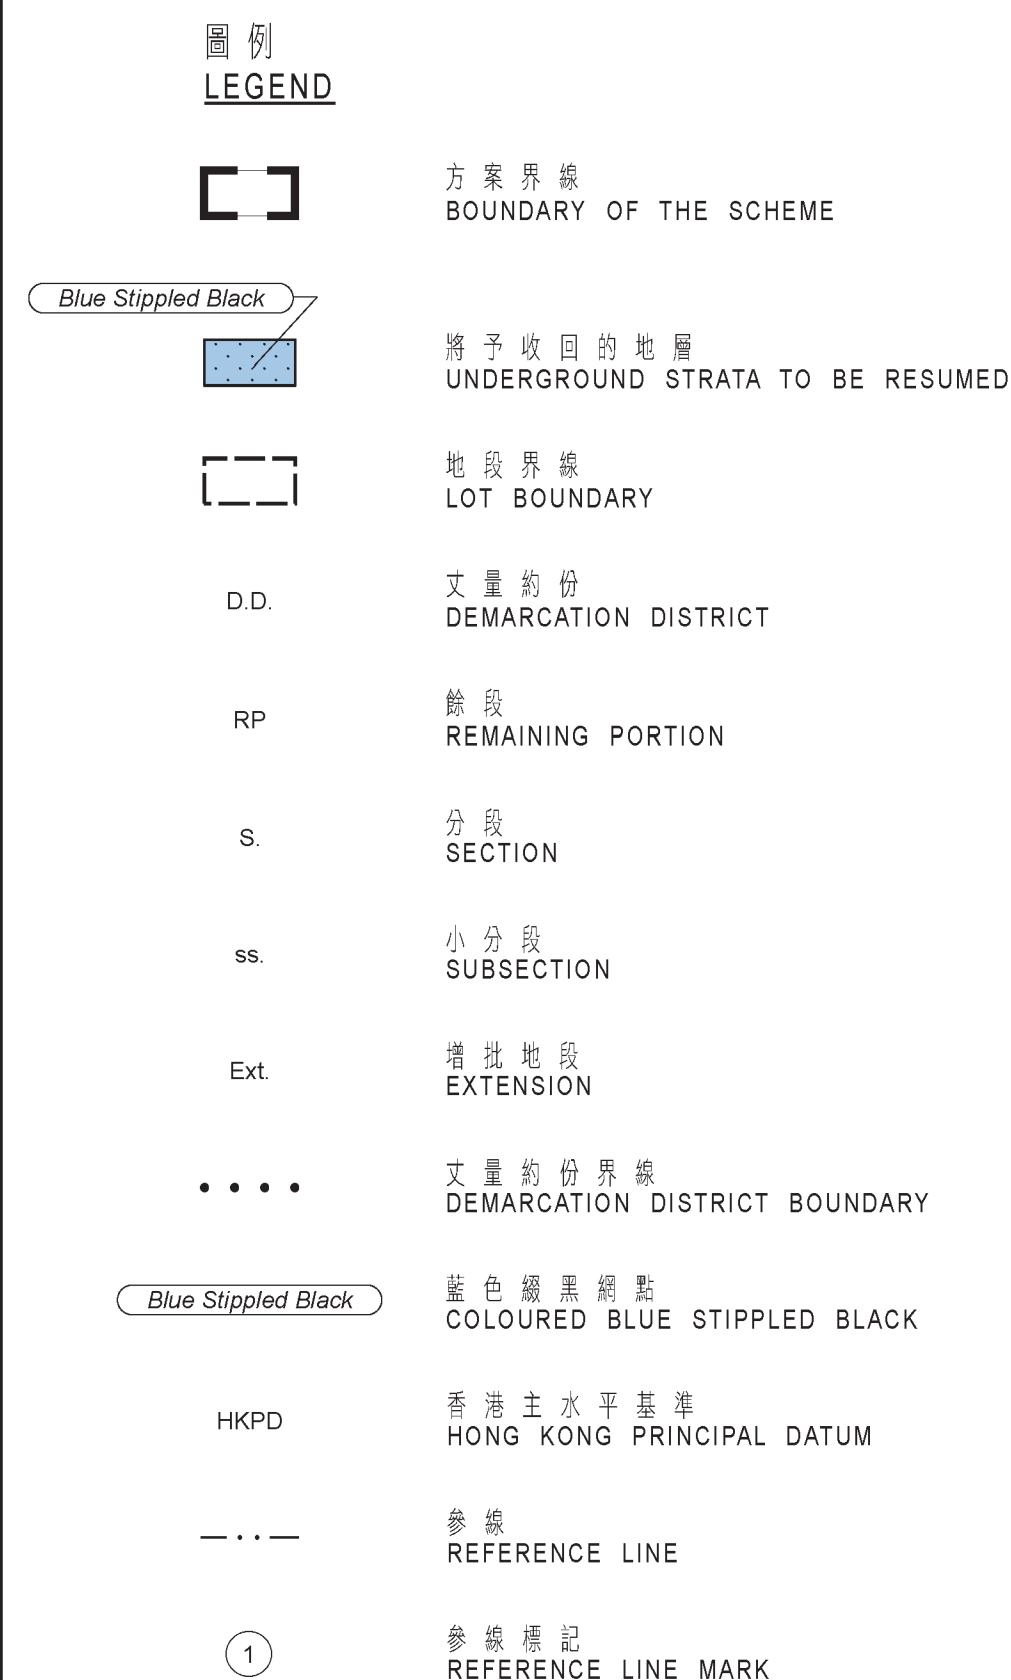

SIGNED

(何敬儀 HO Mun-ye)

港鐵業務發展部 / 鐵路發展處

Chief Estate Surveyor / Railway Development

日期 Date 10 JUL 2025

 地政總署 鐵路發展處
Railway Development Section
Lands Department

港鐵物業發展處副處長(規劃)
Plan Prepared by Railway Development Survey Unit

© 香港特区政府政務處—版權所有 Copyright reserved - Honk Kong SAR Government

鐵路條例 (第 5 1 9 章)
北環線主線
收回地層圖則
RAILWAYS ORDINANCE (CHAPTER 519)
NORTHERN LINK MAIN LINE
UNDERGROUND STRATA RESUMPTION PLAN

檔案編號	File No.	LAO/RDS-HO-NOL-GEN-087-001-P001 & SMO/RDSU-NOL-004-P001
測量圖編號	Survey Sheet No.	6-NE-6D , 6-NE-7C & 6-NE-12A
發展計畫編號	Layout Plan No.	-----
參考圖編號	Reference Plan No.	NOL-U03 (路政署 HyD)
圖則編號	PLAN No.	RDM2051 (第三張 共十三張)
		SHEET 3 OF 13)