


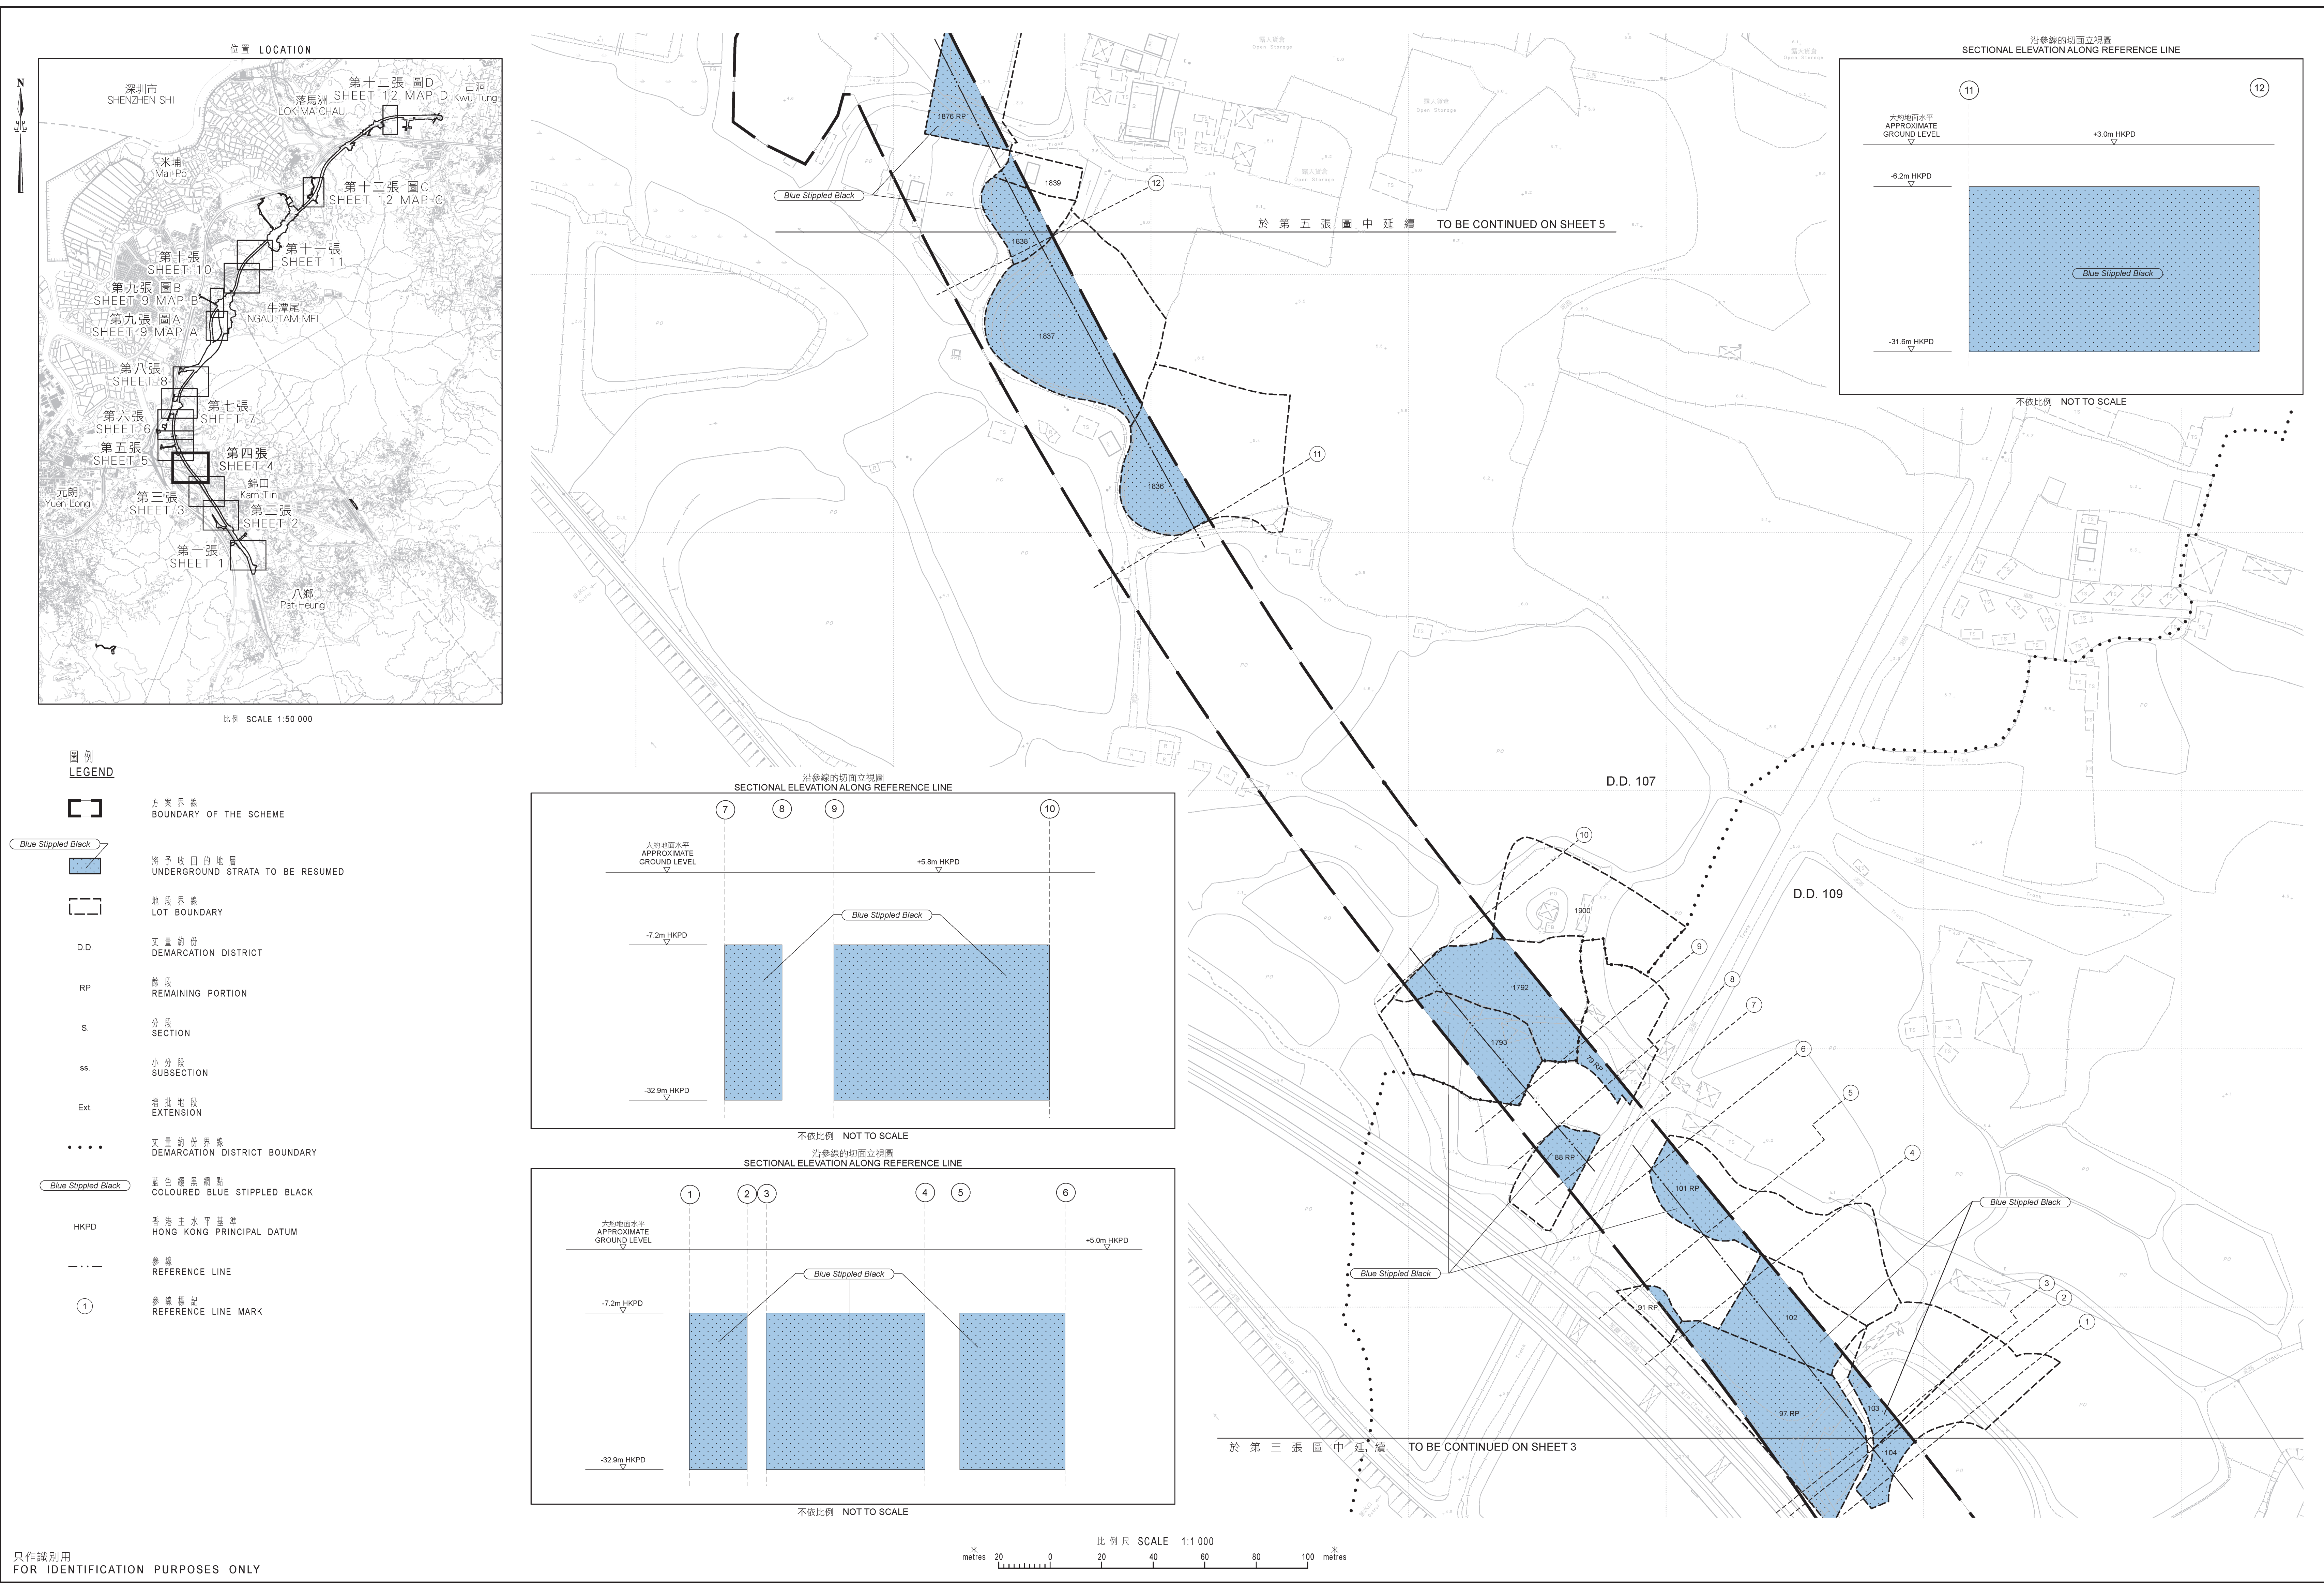

只作識別用
FOR IDENTIFICATION PURPOSES ONLY

SIGNED
(何敬儀 HO Mun-ye)

總產業測量師/鐵路發展
Chief Estate Surveyor / Railway Development

日期 Date 10 JUL 2025

地政總局 鐵路發展組
Railway Development Section
Lands Department

鐵路發展測量小組編製
Plan Prepared by Railway Development Survey Unit

© 香港特別行政區政府 版權所有 Copyright reserved - Hong Kong SAR Government

鐵路條例 (第 519 章)
北環線主線
收回地層圖則
RAILWAYS ORDINANCE (CHAPTER 519)
NORTHERN LINK MAIN LINE
UNDERGROUND STRATA RESUMPTION PLAN

檔案編號 File No. LAO/RDS-HO-NOL-GEN-087-001-P001 & SMO/RDSU-NOL-004-P001

測量圖編號 Survey Sheet No. 6-NE-6B & 6-NE-6D

發展藍圖編號 Layout Plan No. -----

參考圖編號 Reference Plan No. NOL-U04 (路政署 HyD)

圖則編號 PLAN No. RDM2051 (第四張 共十三張 SHEET 4 OF 13)