

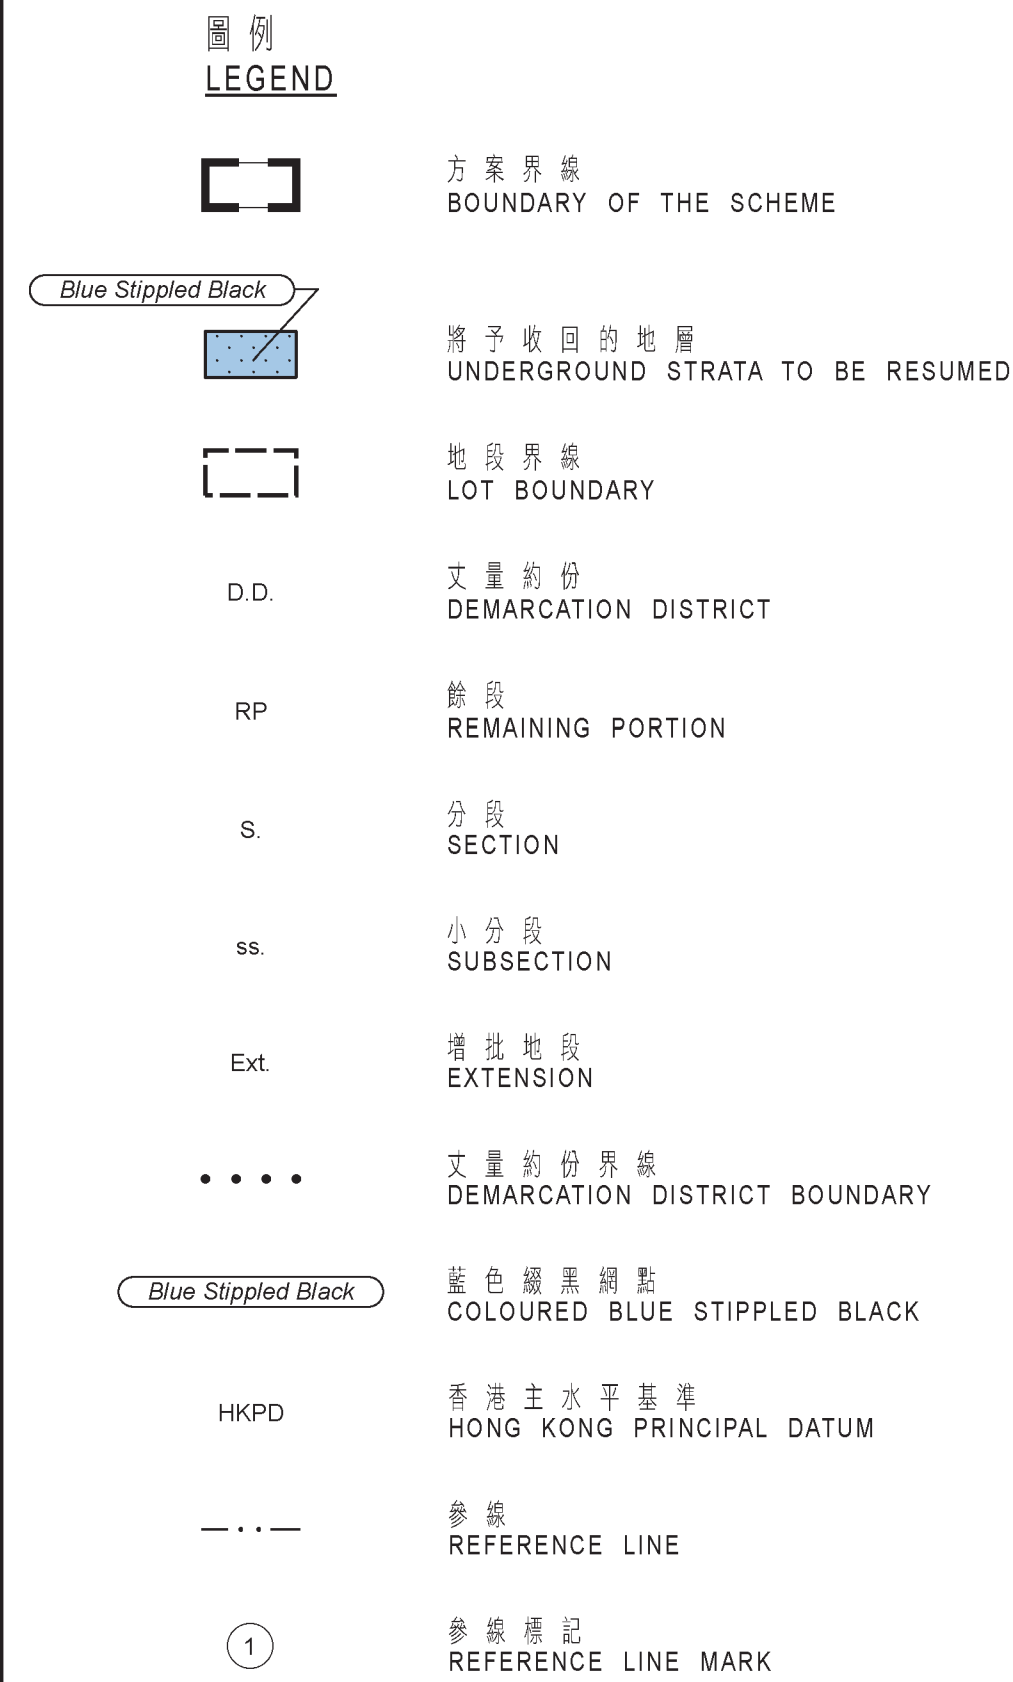


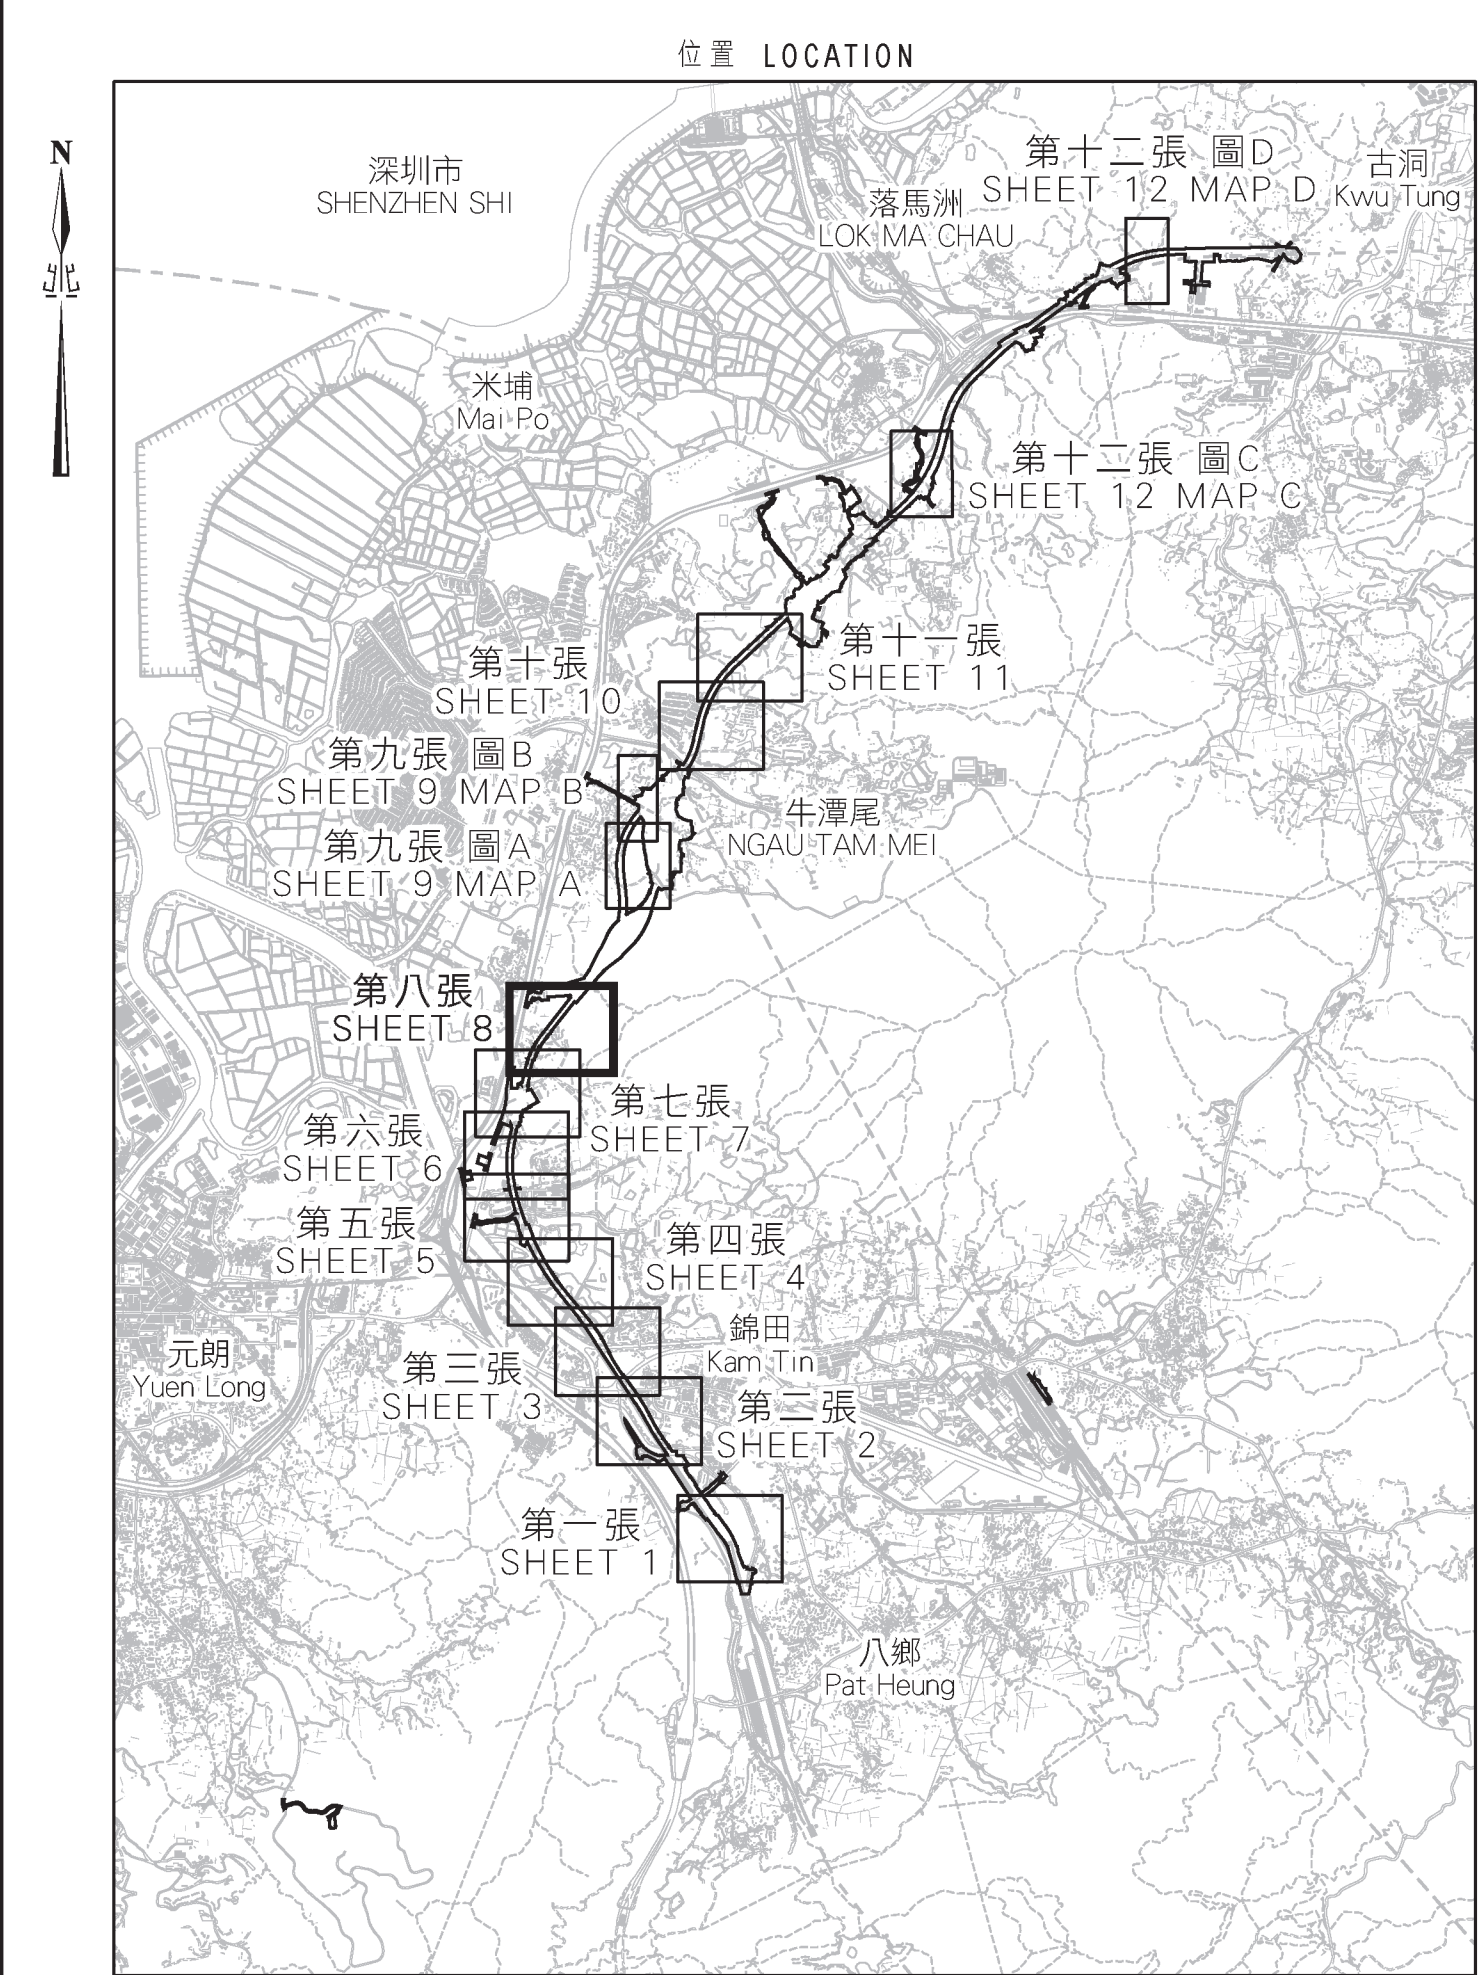


只作識別用
FOR IDENTIFICATION PURPOSES ONLY

SIGNED
(何敏儀 HO Mun-ye)
總產業測量師/鐵路發展
Chief Estate Surveyor / Railway Development
日期 Date: 10 JUL 2025

地政總署 鐵路發展組
Railway Development Section
Lands Department
圖則由鐵路發展測量小組編製
Plan Prepared by Railway Development Survey Unit
© 香港特別行政區政府 版權所有 Copyright reserved - Hong Kong SAR Government

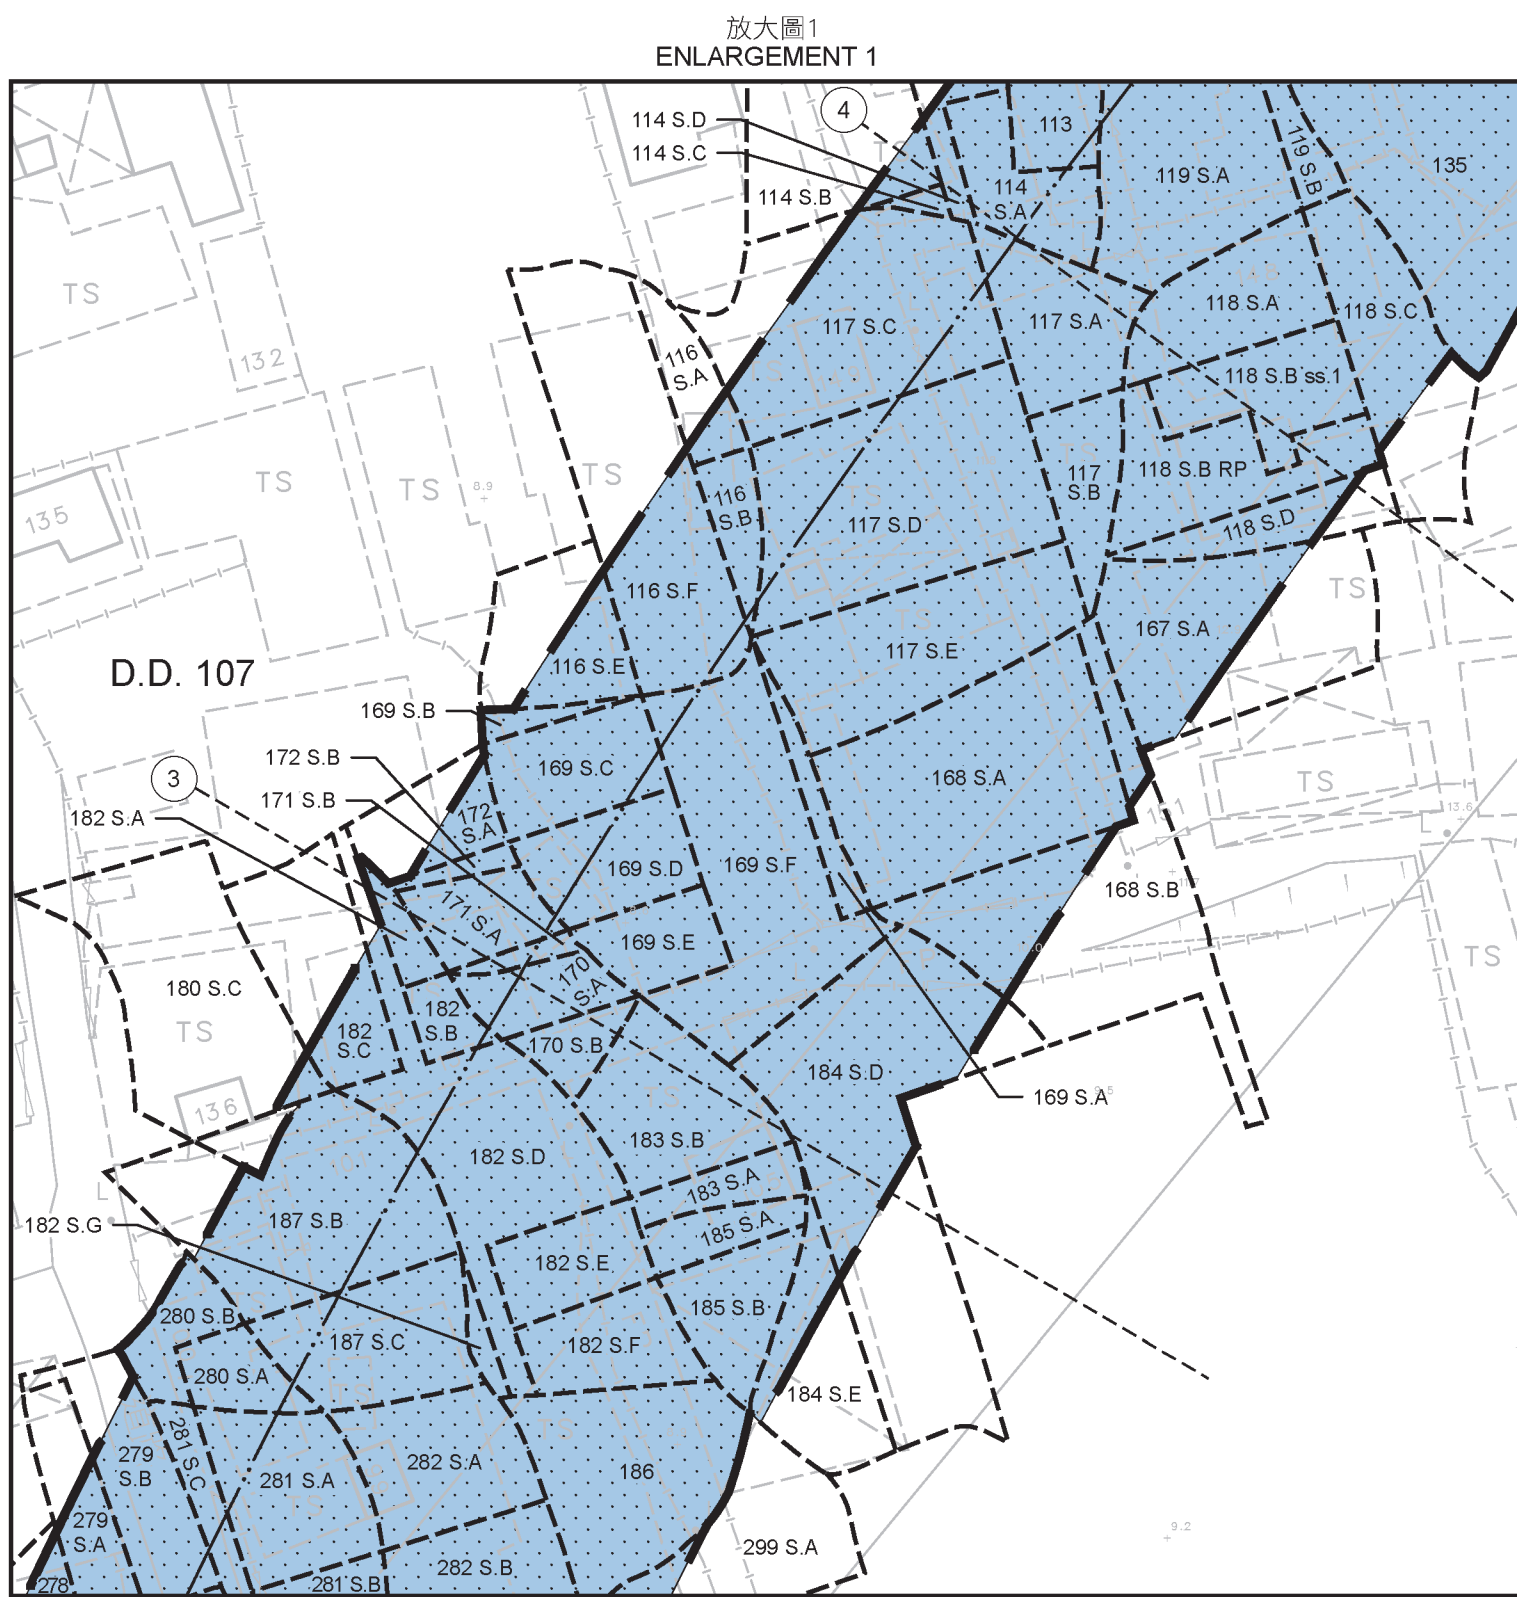


不依比例 NOT TO SCALE

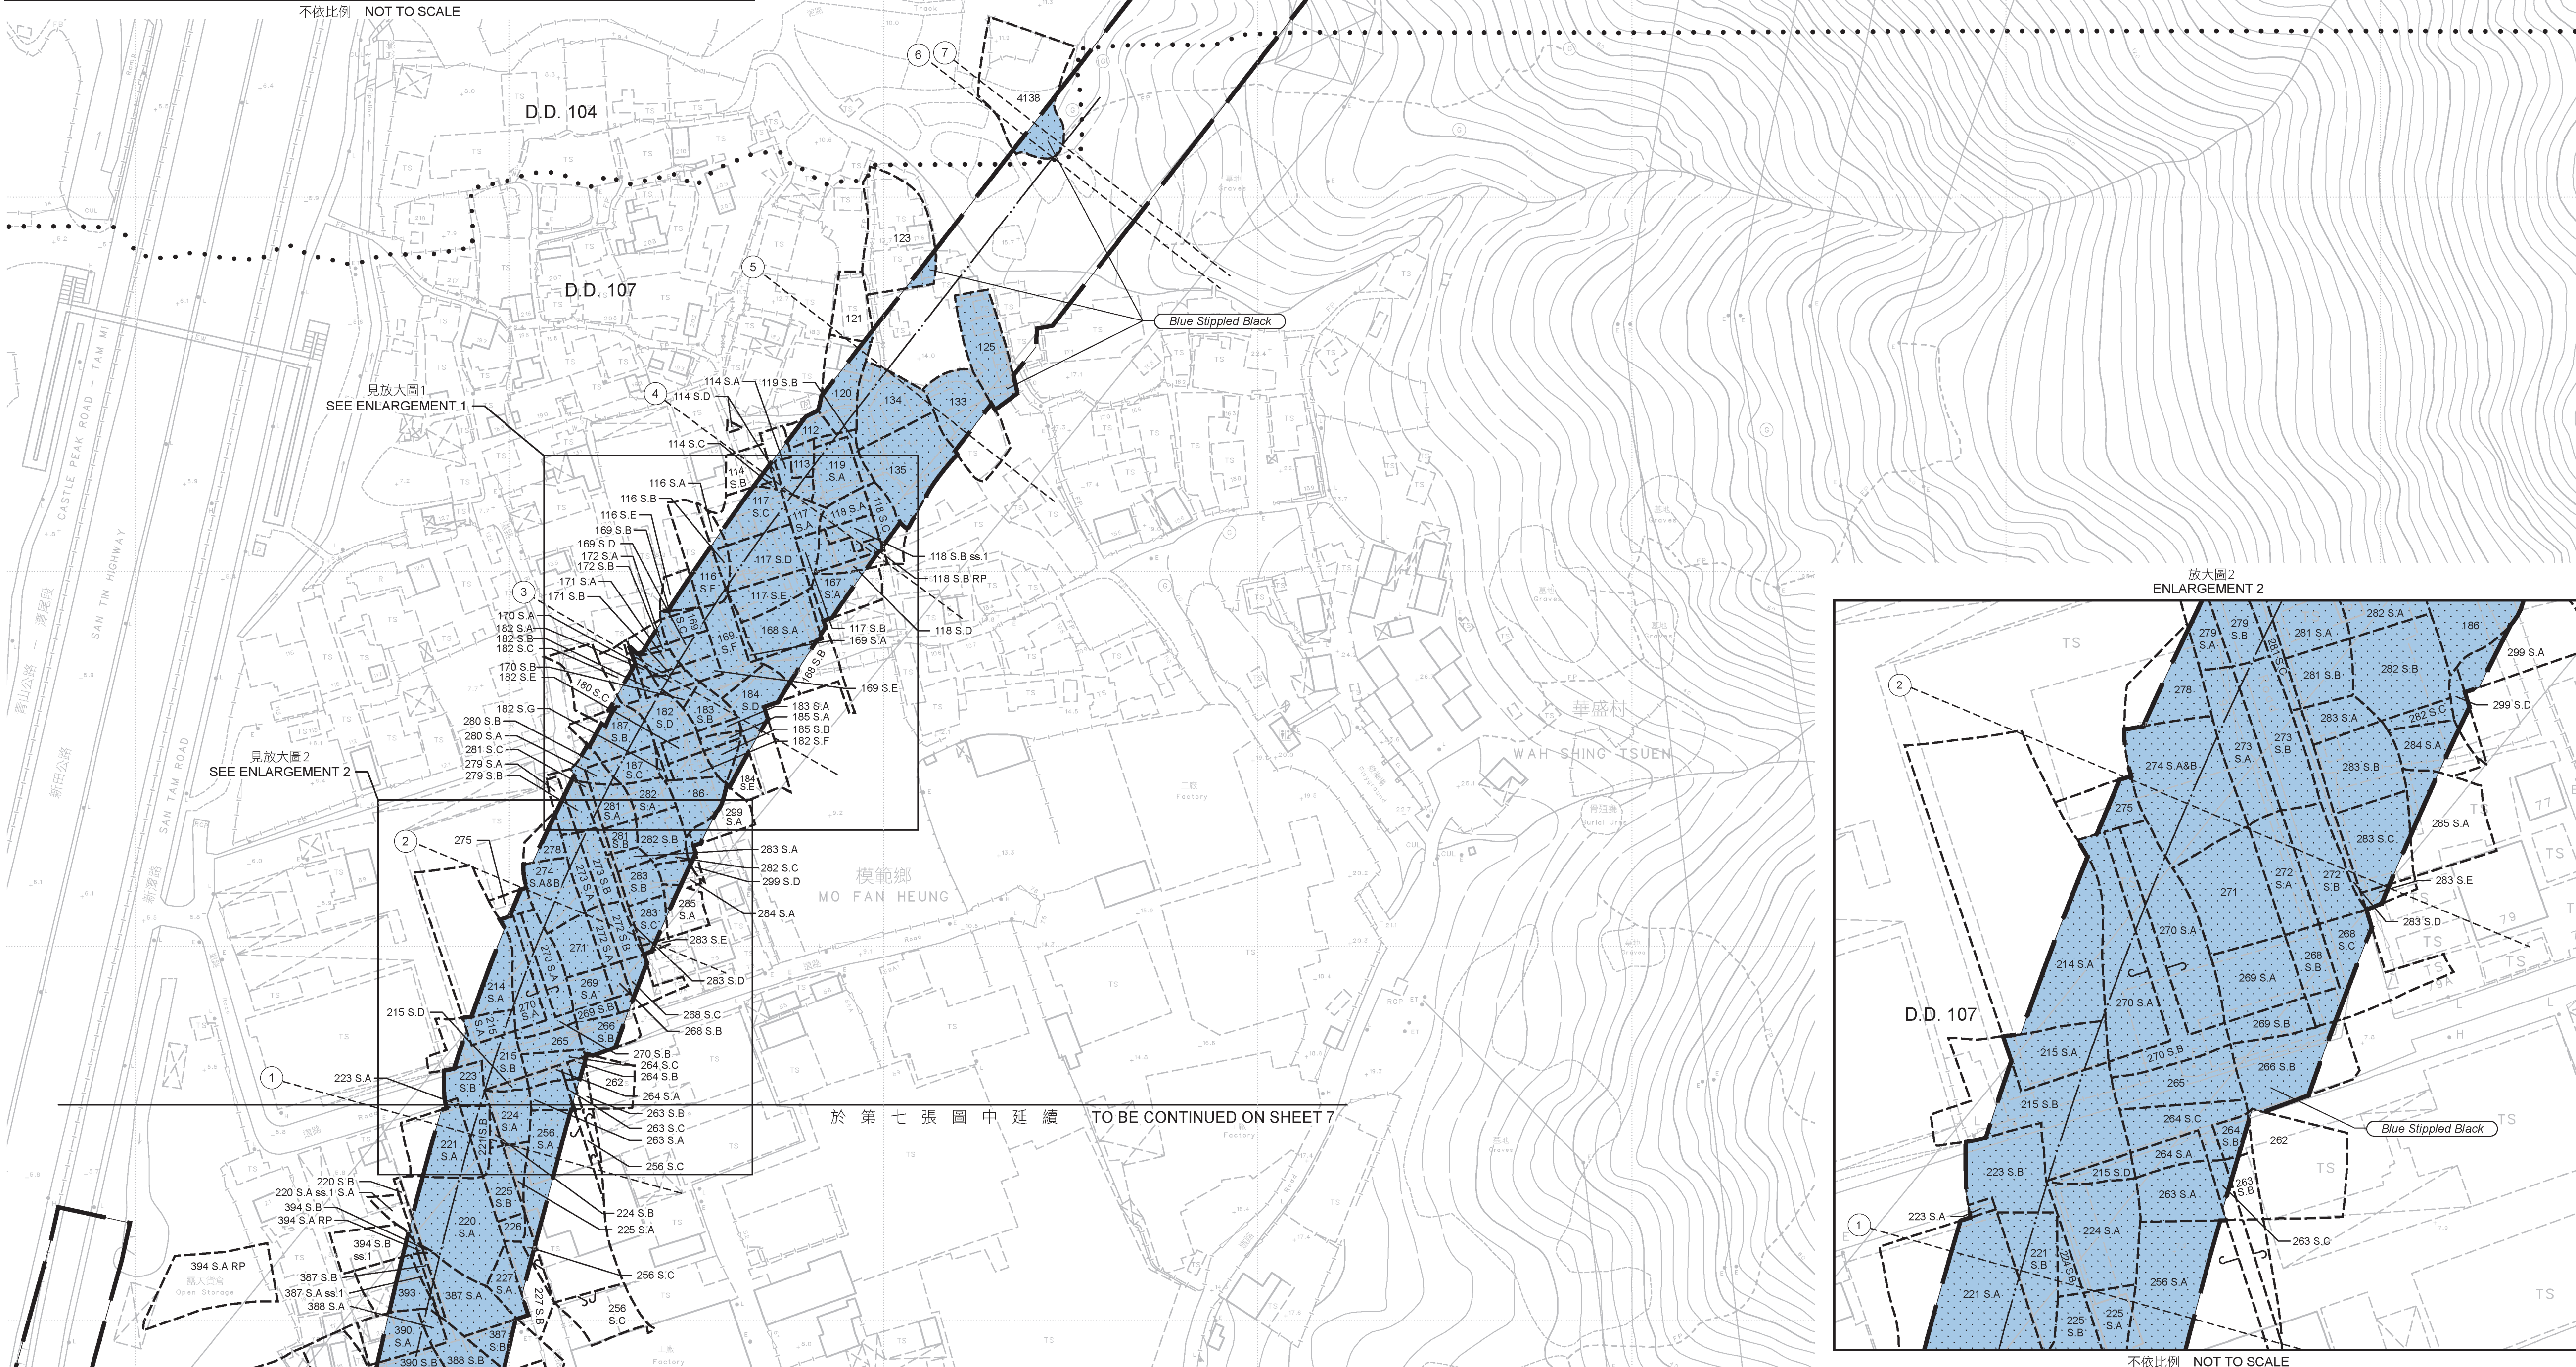


比例尺 SCALE 1:1 000
metres 20 0 20 40 60 80 100 metres

鐵路條例 (第 519 章)
北環線主線
收回地層圖則
RAILWAYS ORDINANCE (CHAPTER 519)
NORTHERN LINK MAIN LINE
UNDERGROUND STRATA RESUMPTION PLAN

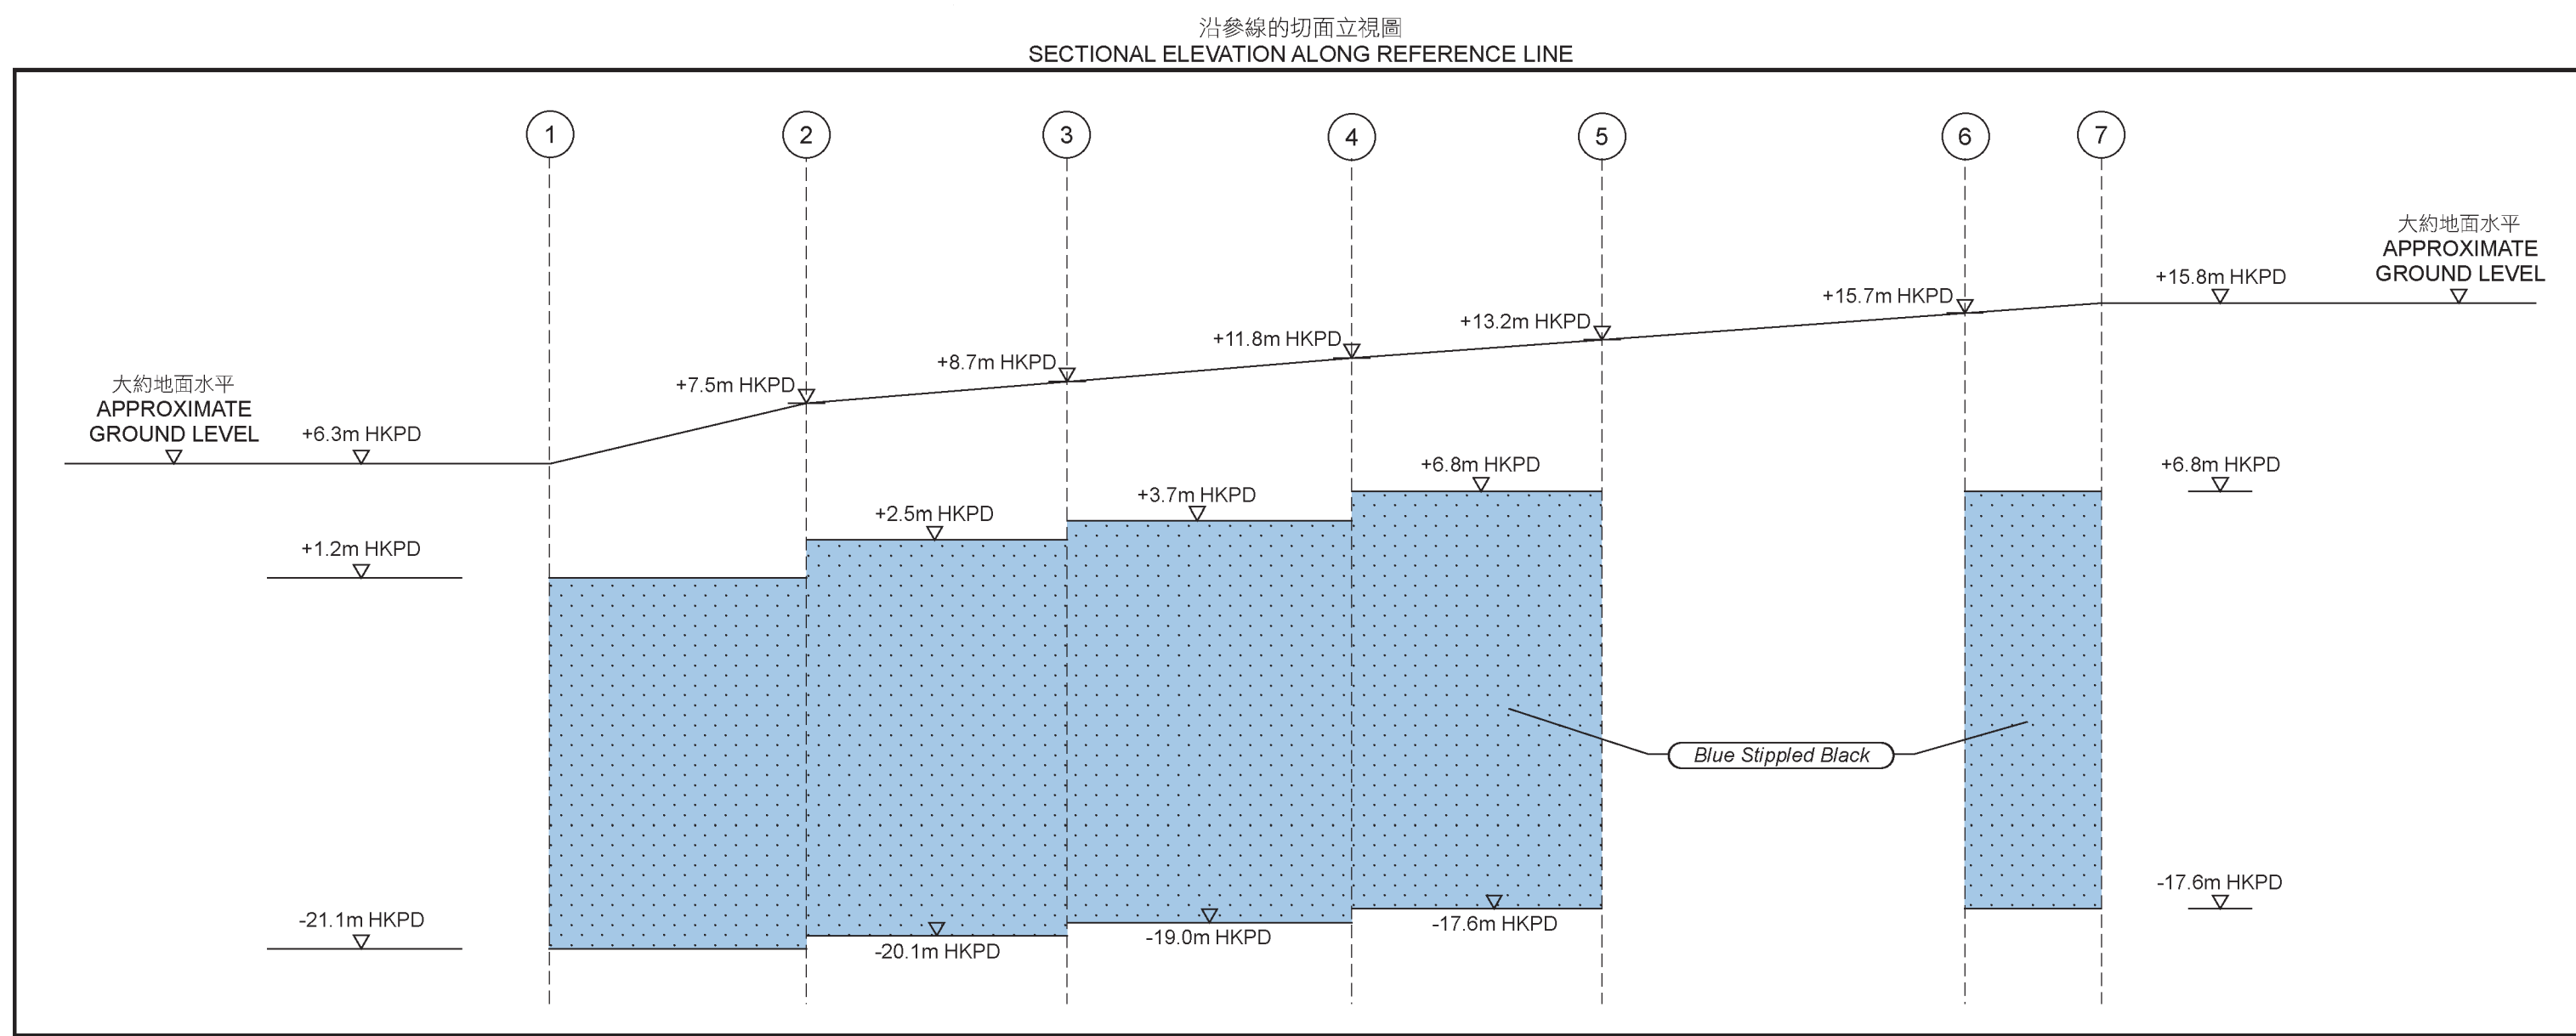

不依比例 NOT TO SCALE

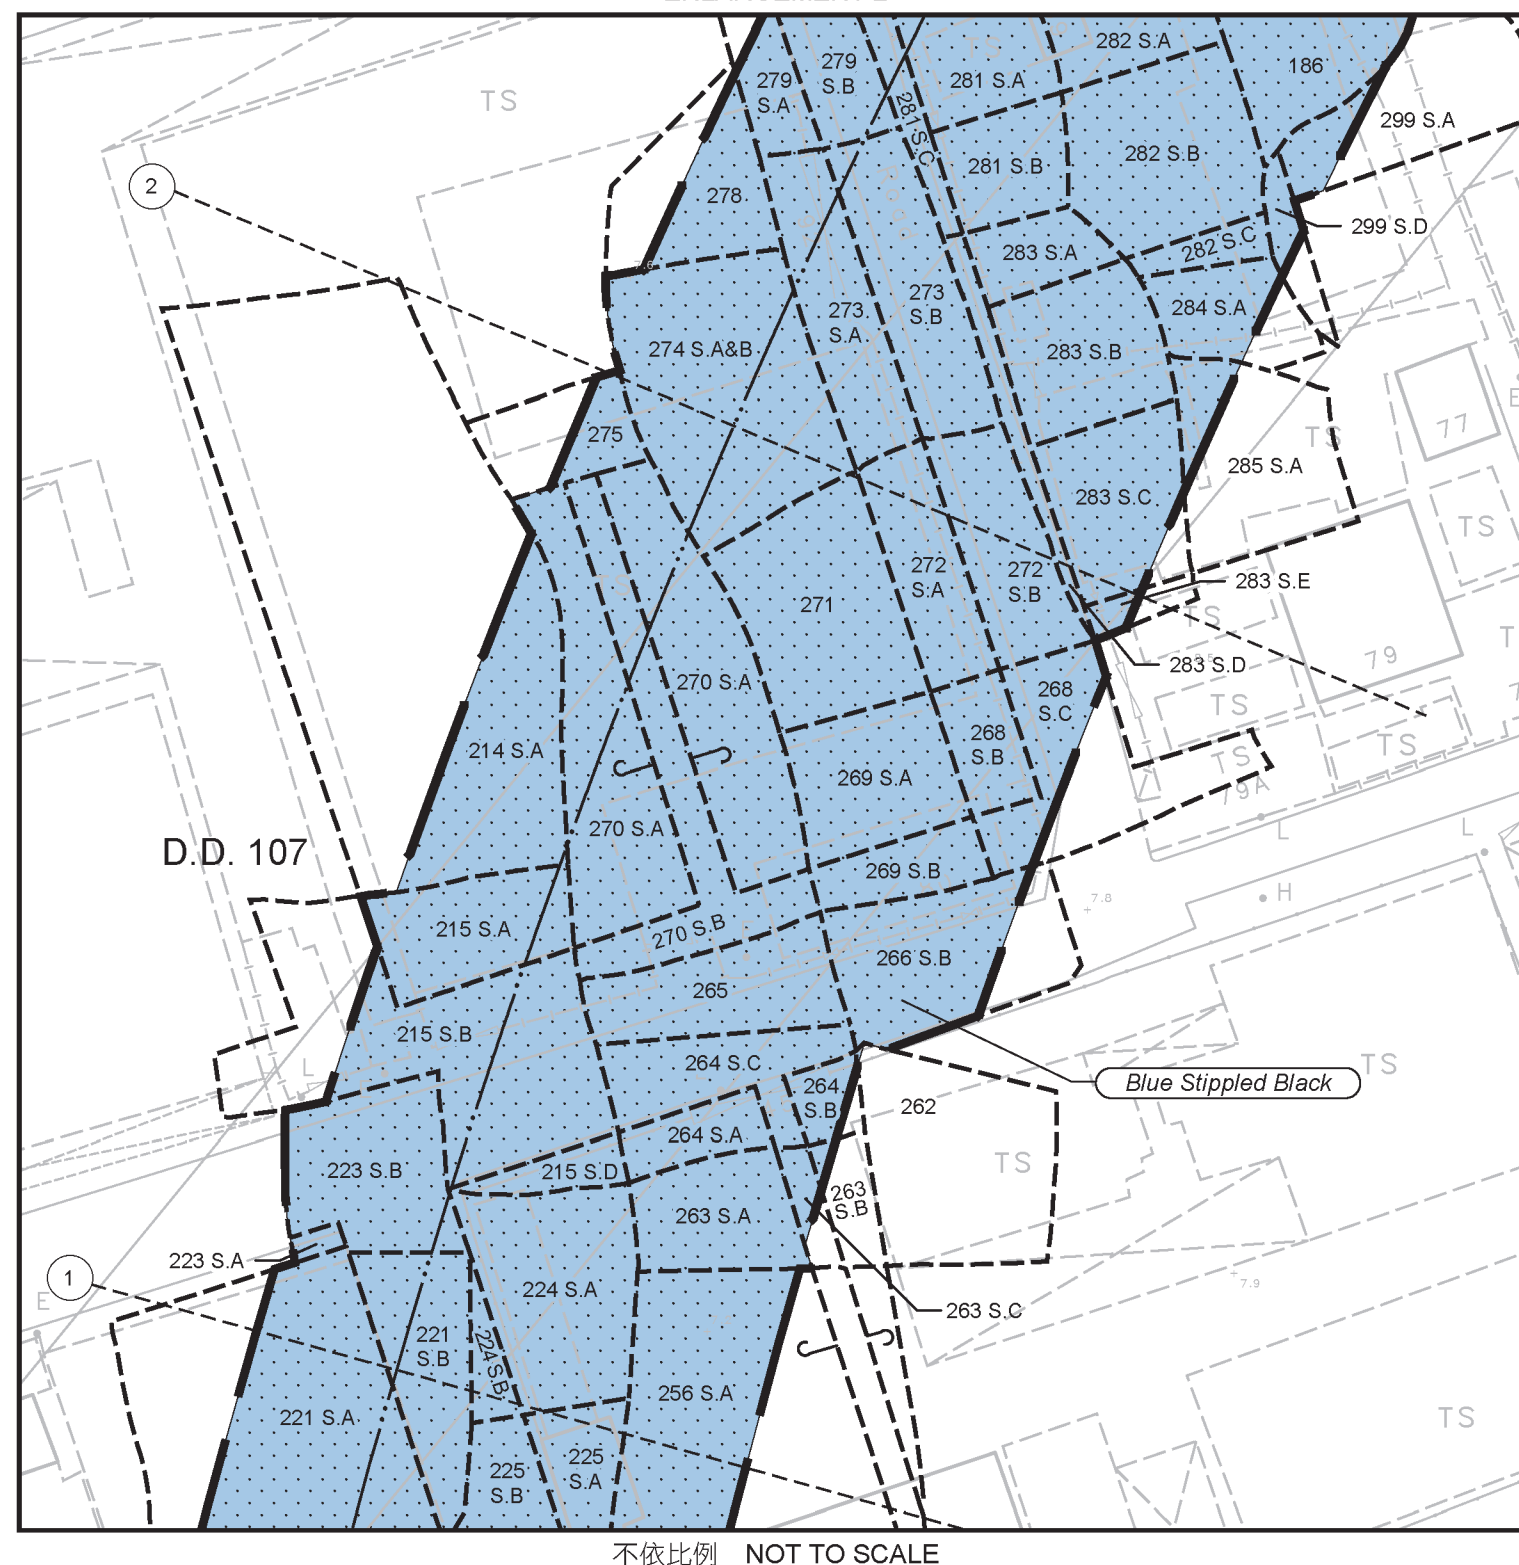

不依比例 NOT TO SCALE

檔案編號 File No. LAO/RDS-HO-NOL-GEN-087-001-P001 & SMO/RDSU-NOL-004-P001

測量圖編號 Survey Sheet No. 6-NE-1B

發展區編號 Layout Plan No. -----

參考圖編號 Reference Plan No. NOL-U08 (路政署 HyD)

圖則編號 PLAN No. RDM2051 (第八張 共十三張 SHEET 8 OF 13)

日期 Date: 05/05/2025