

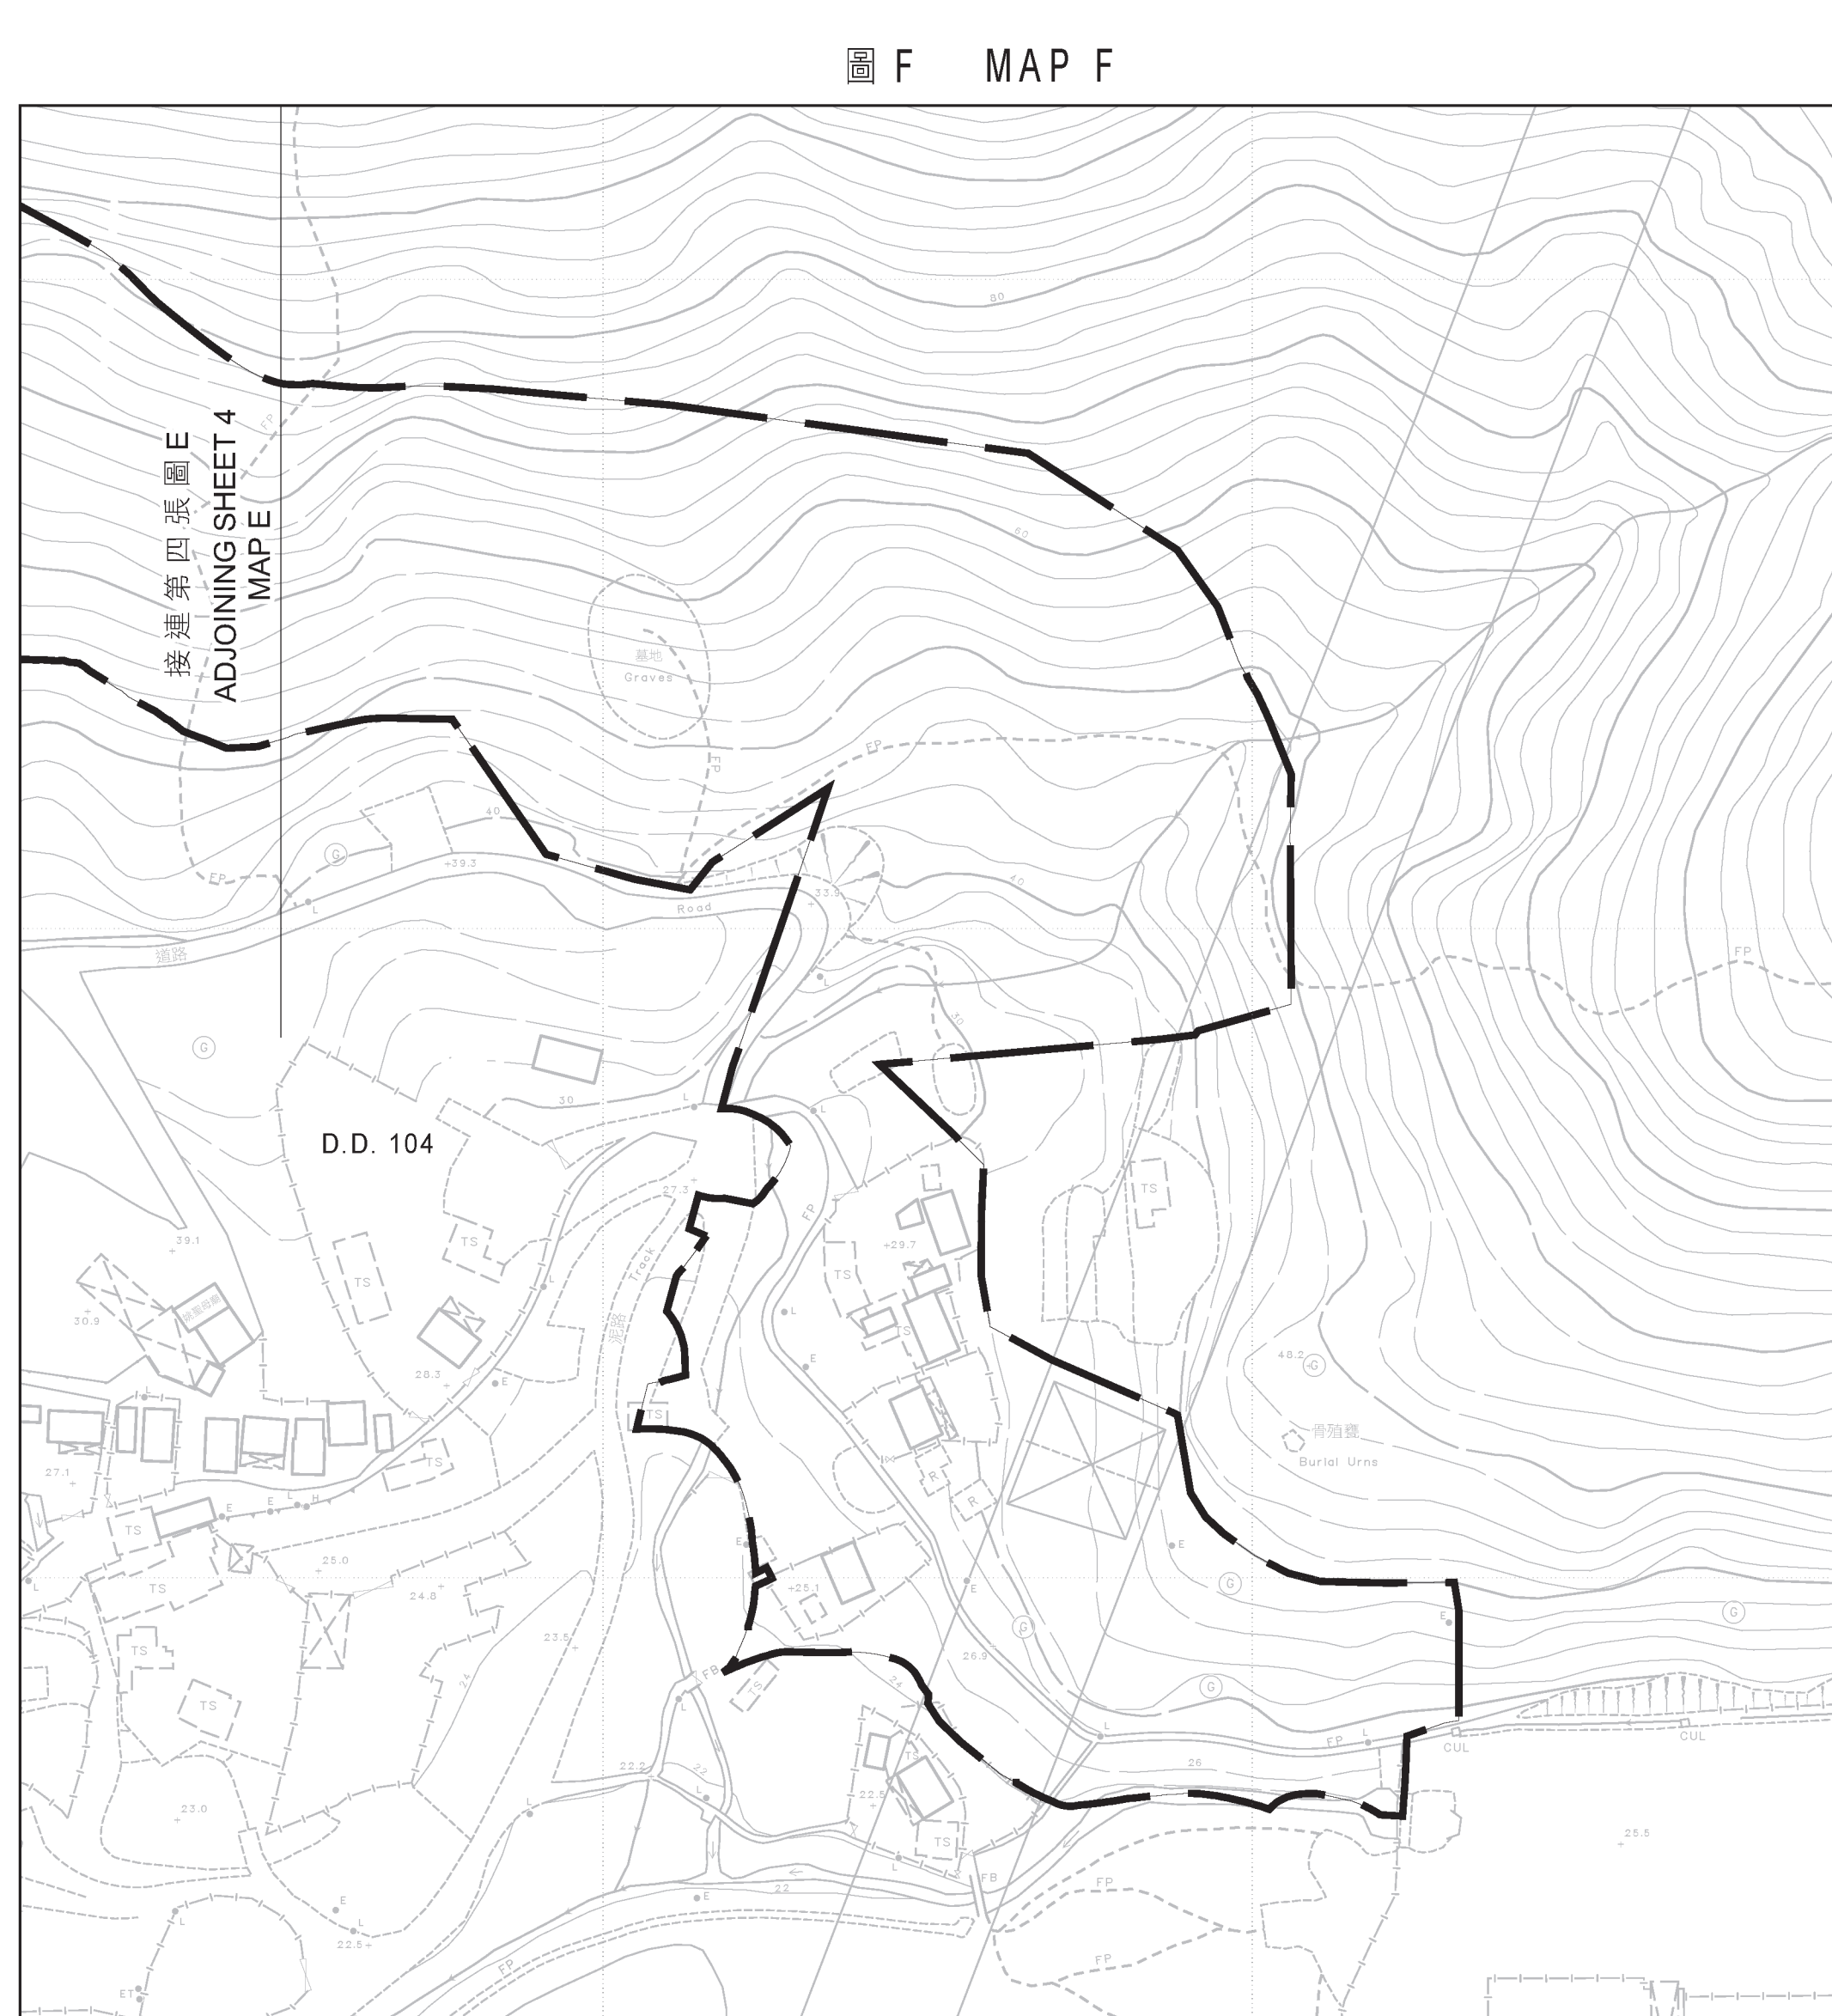
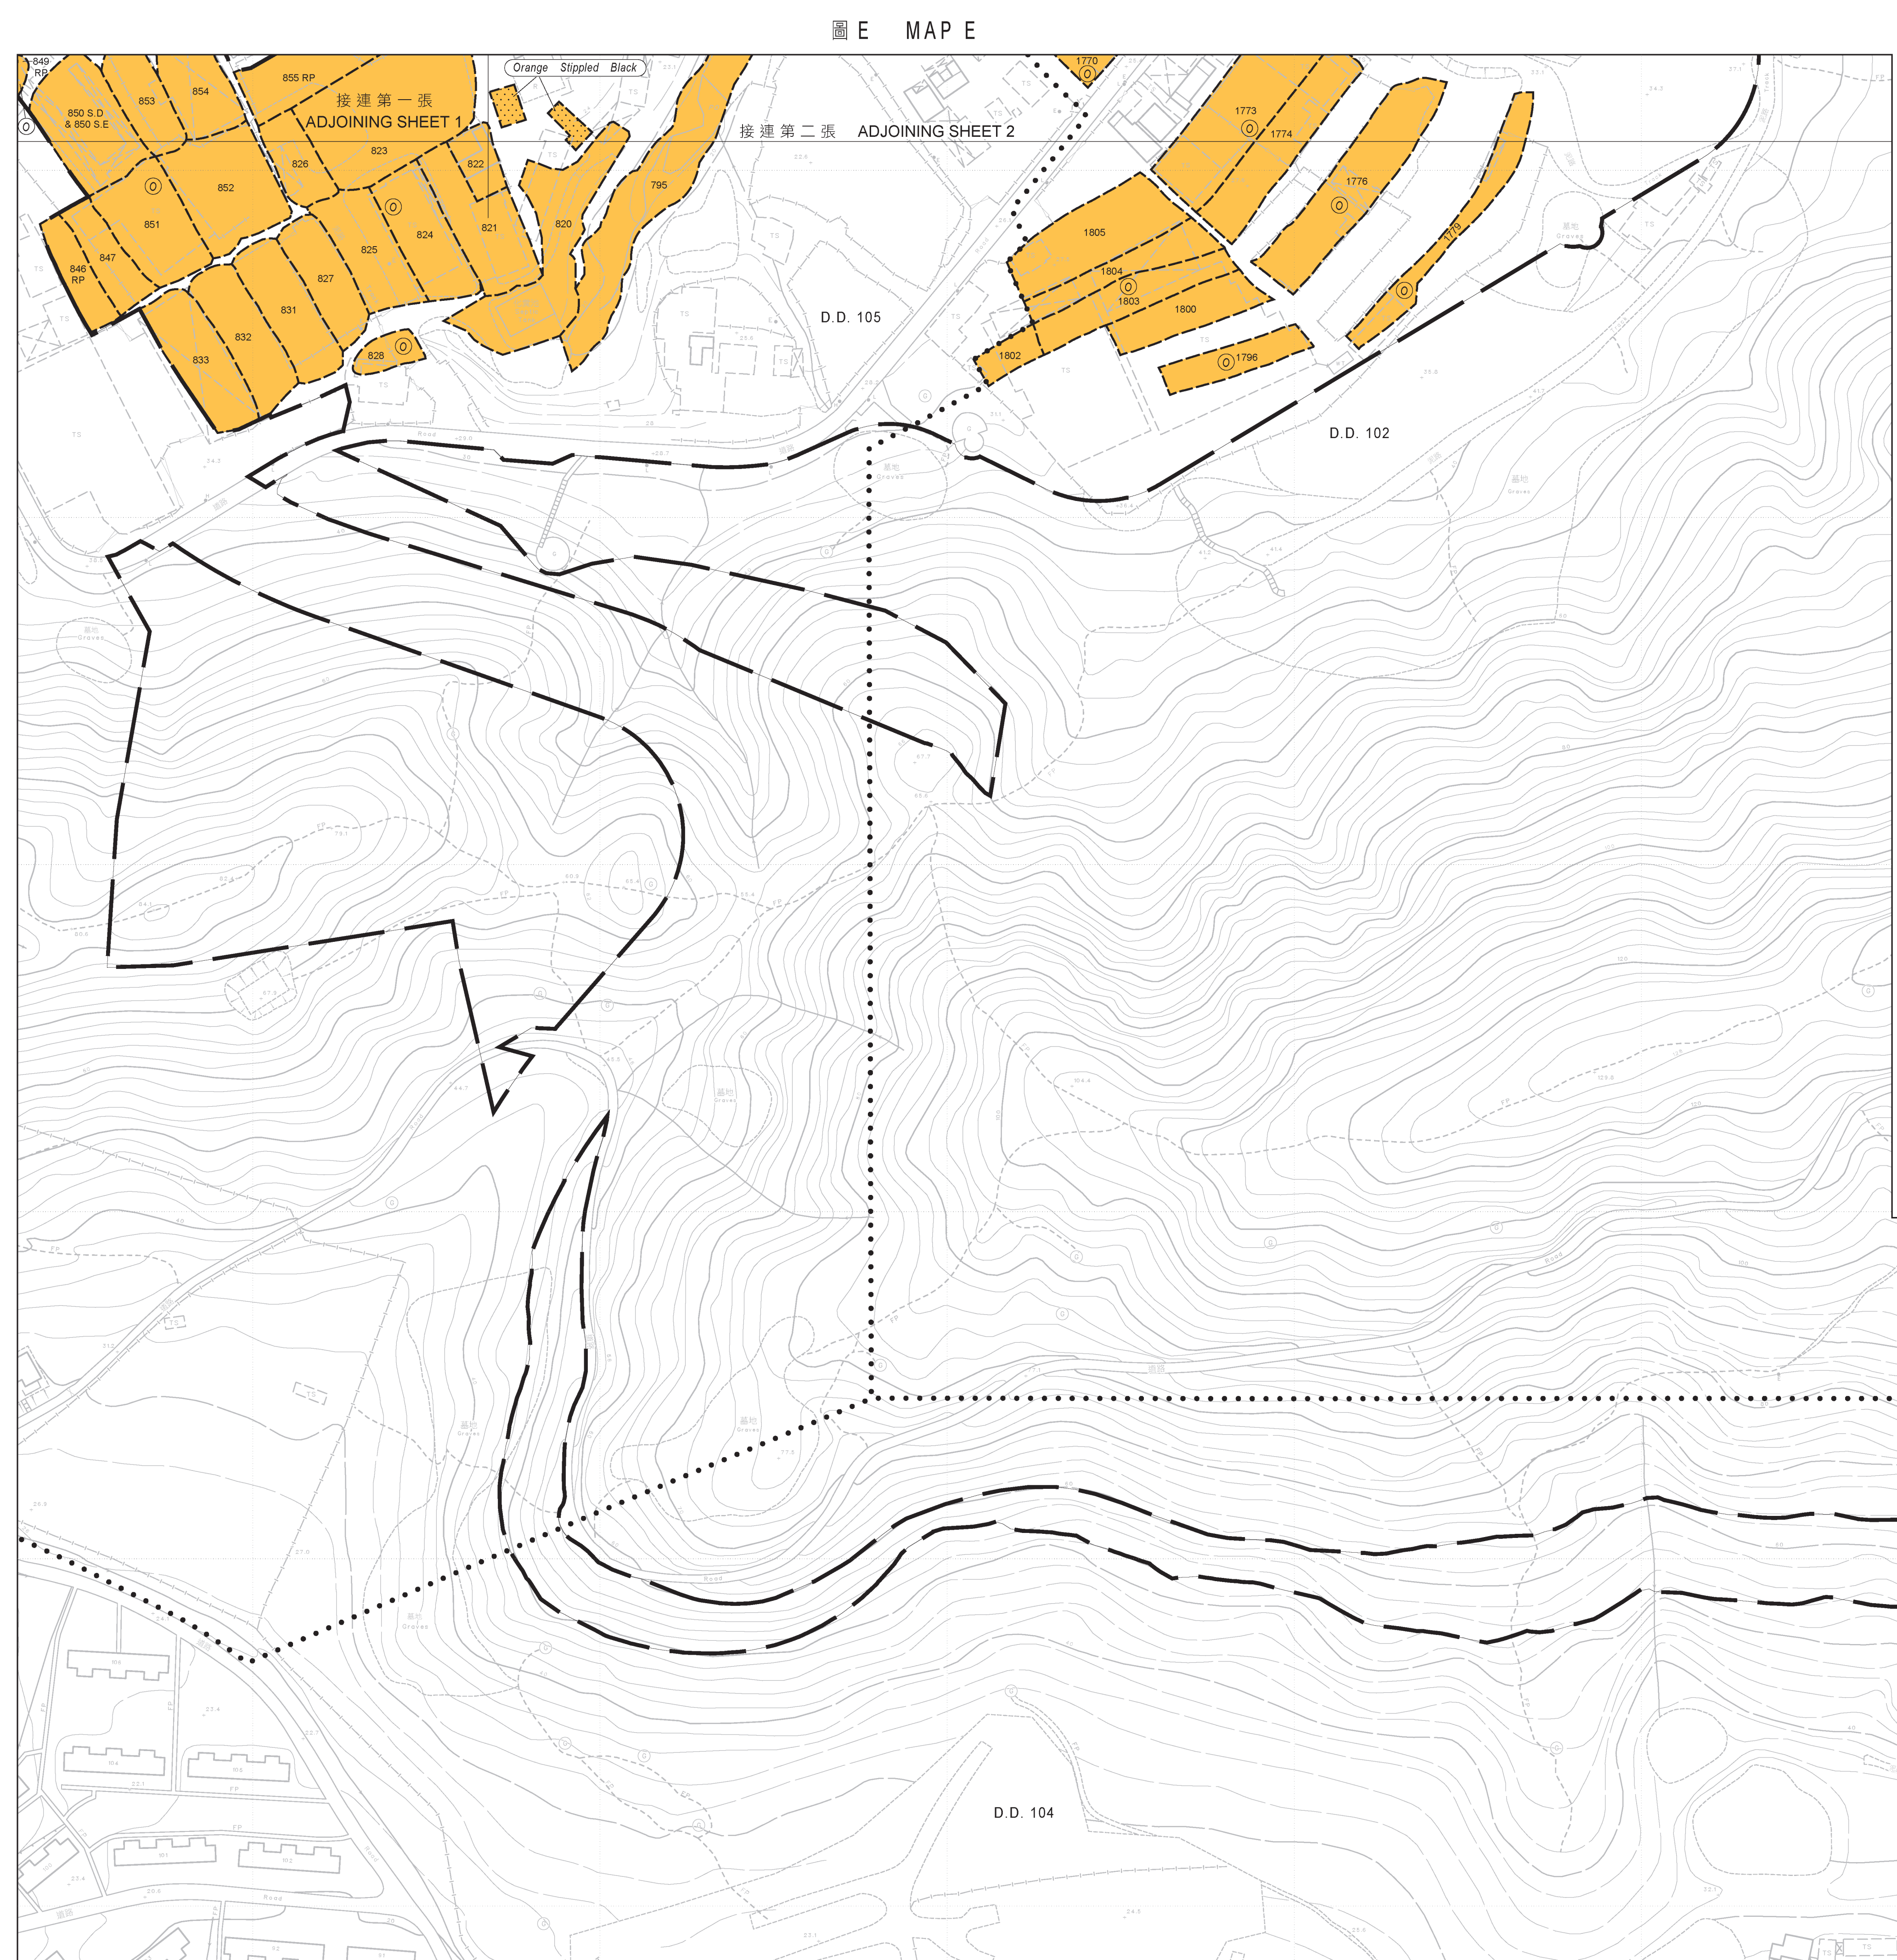


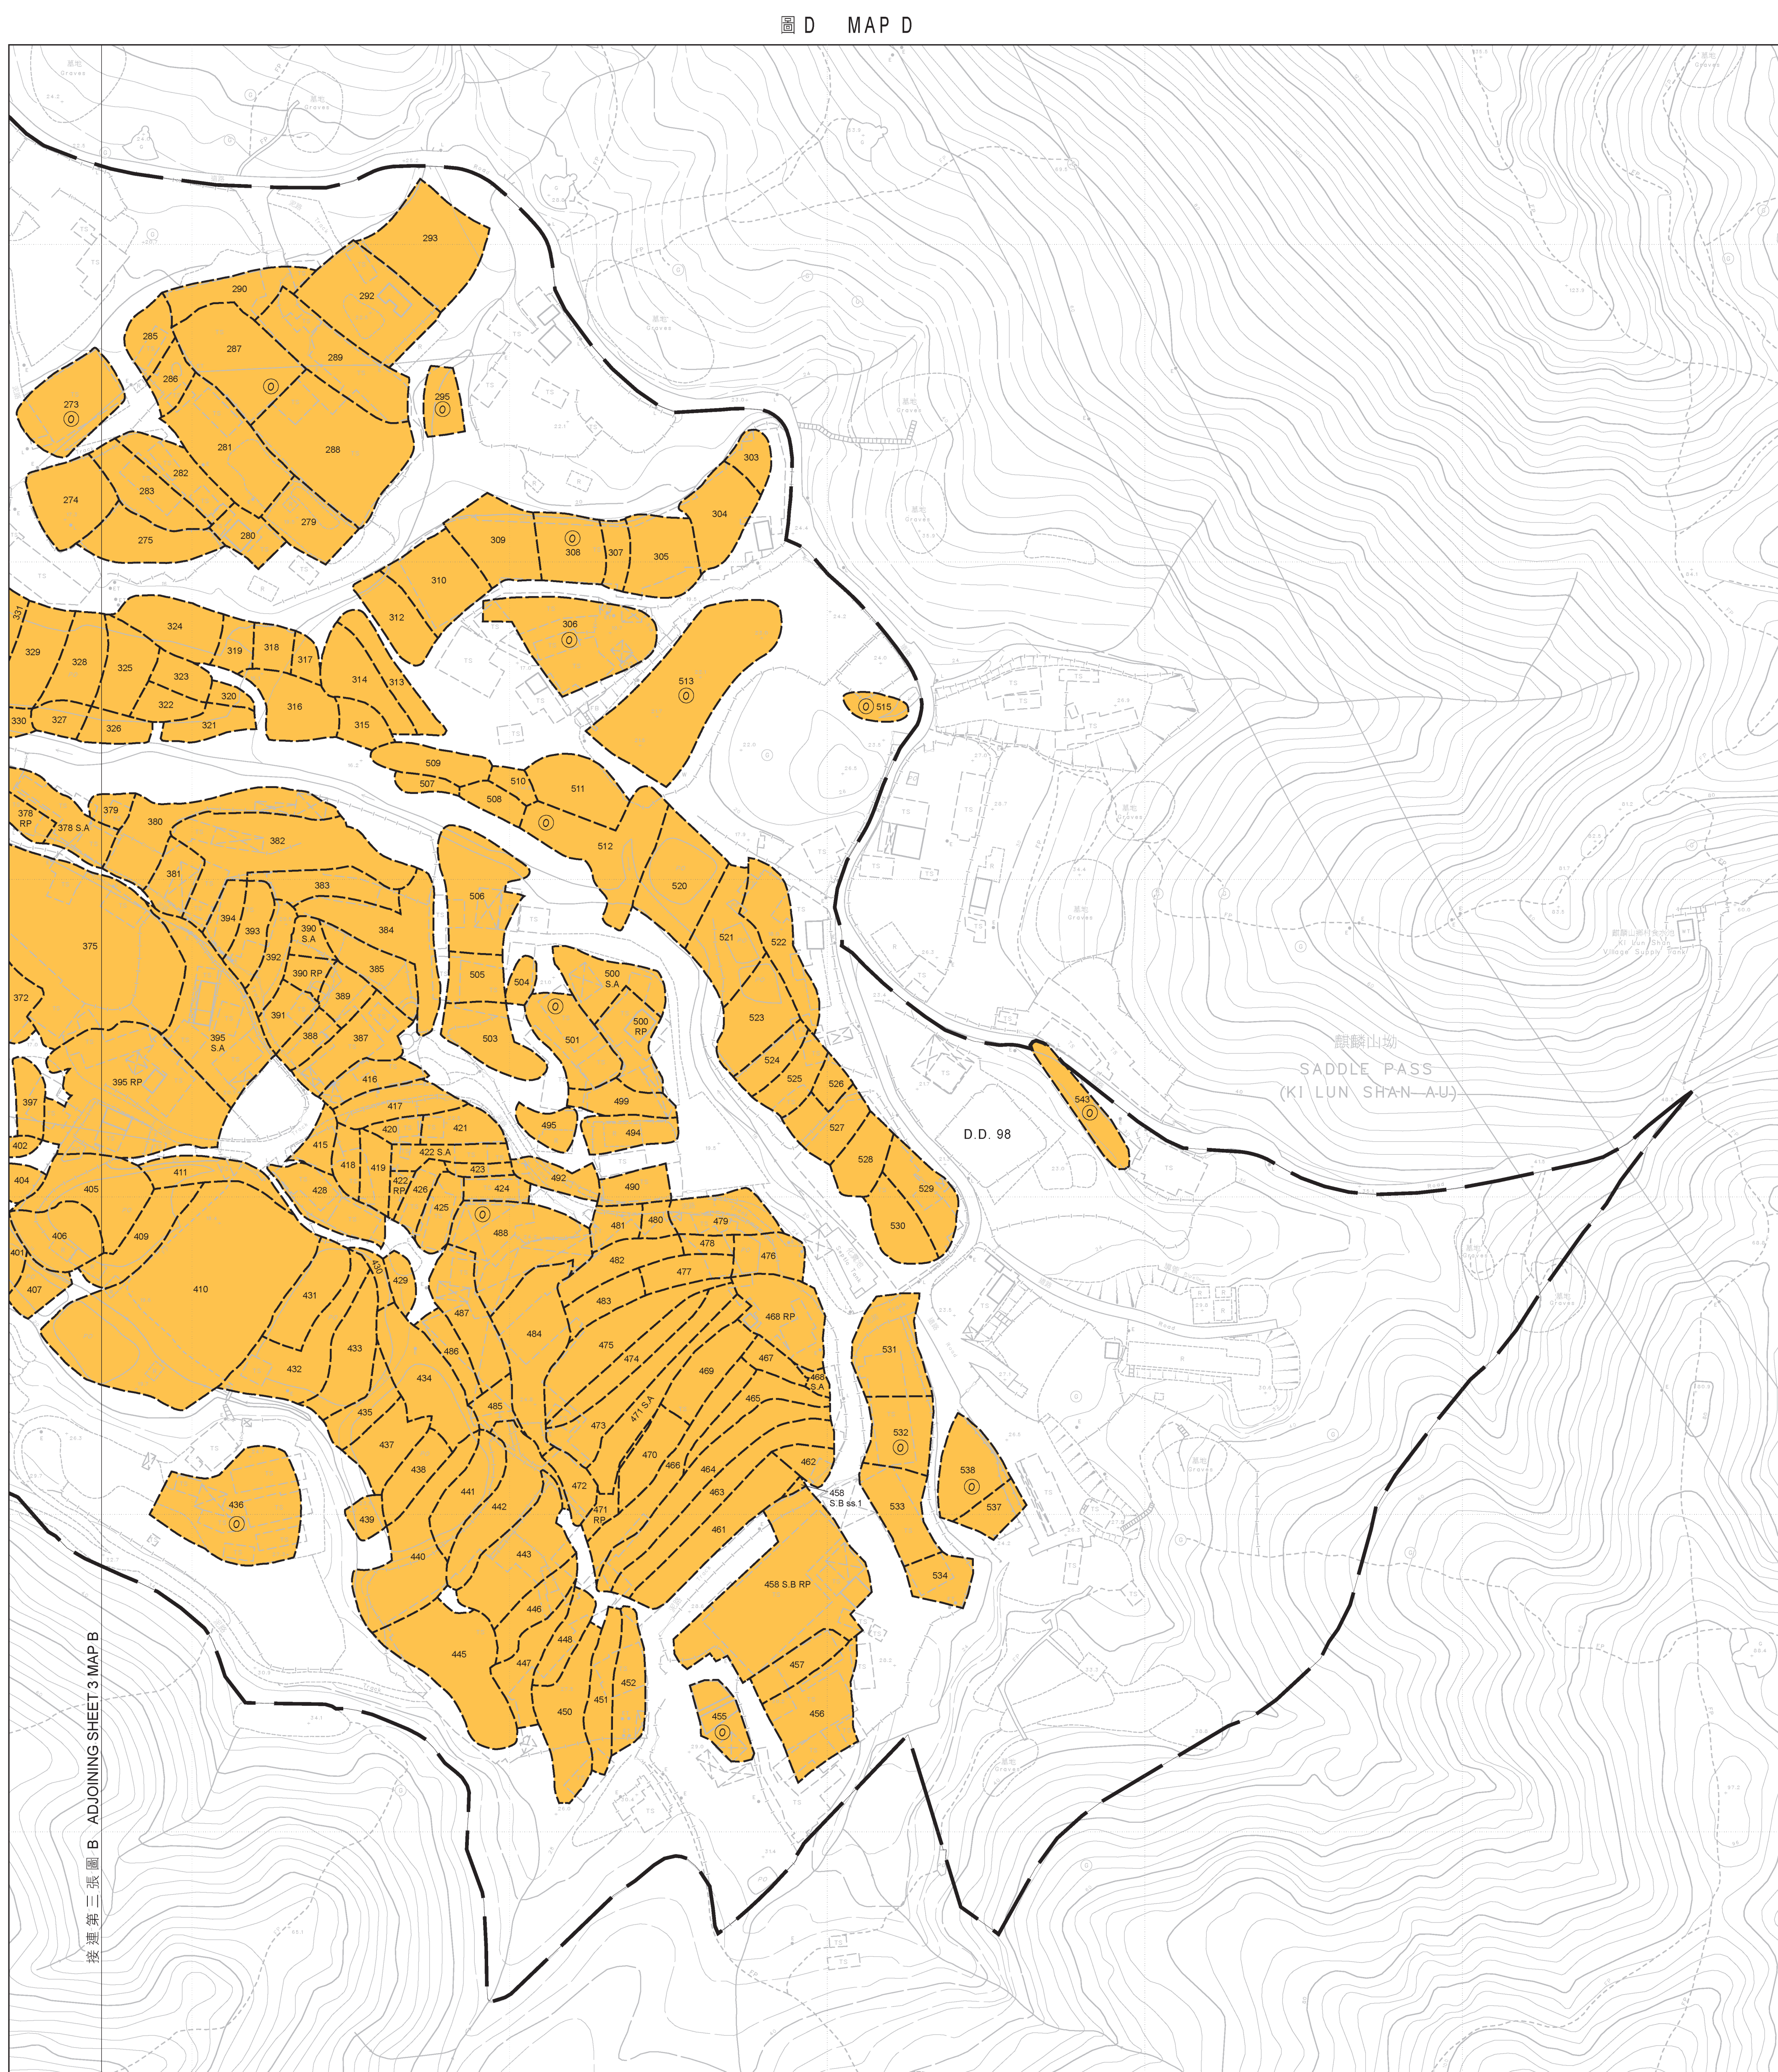

說明
NOTE:
有關收地業預表，請參閱第五張及第六張
FOR RESUMPTION AREA SCHEDULE, PLEASE REFER TO SHEET 5 AND SHEET 6

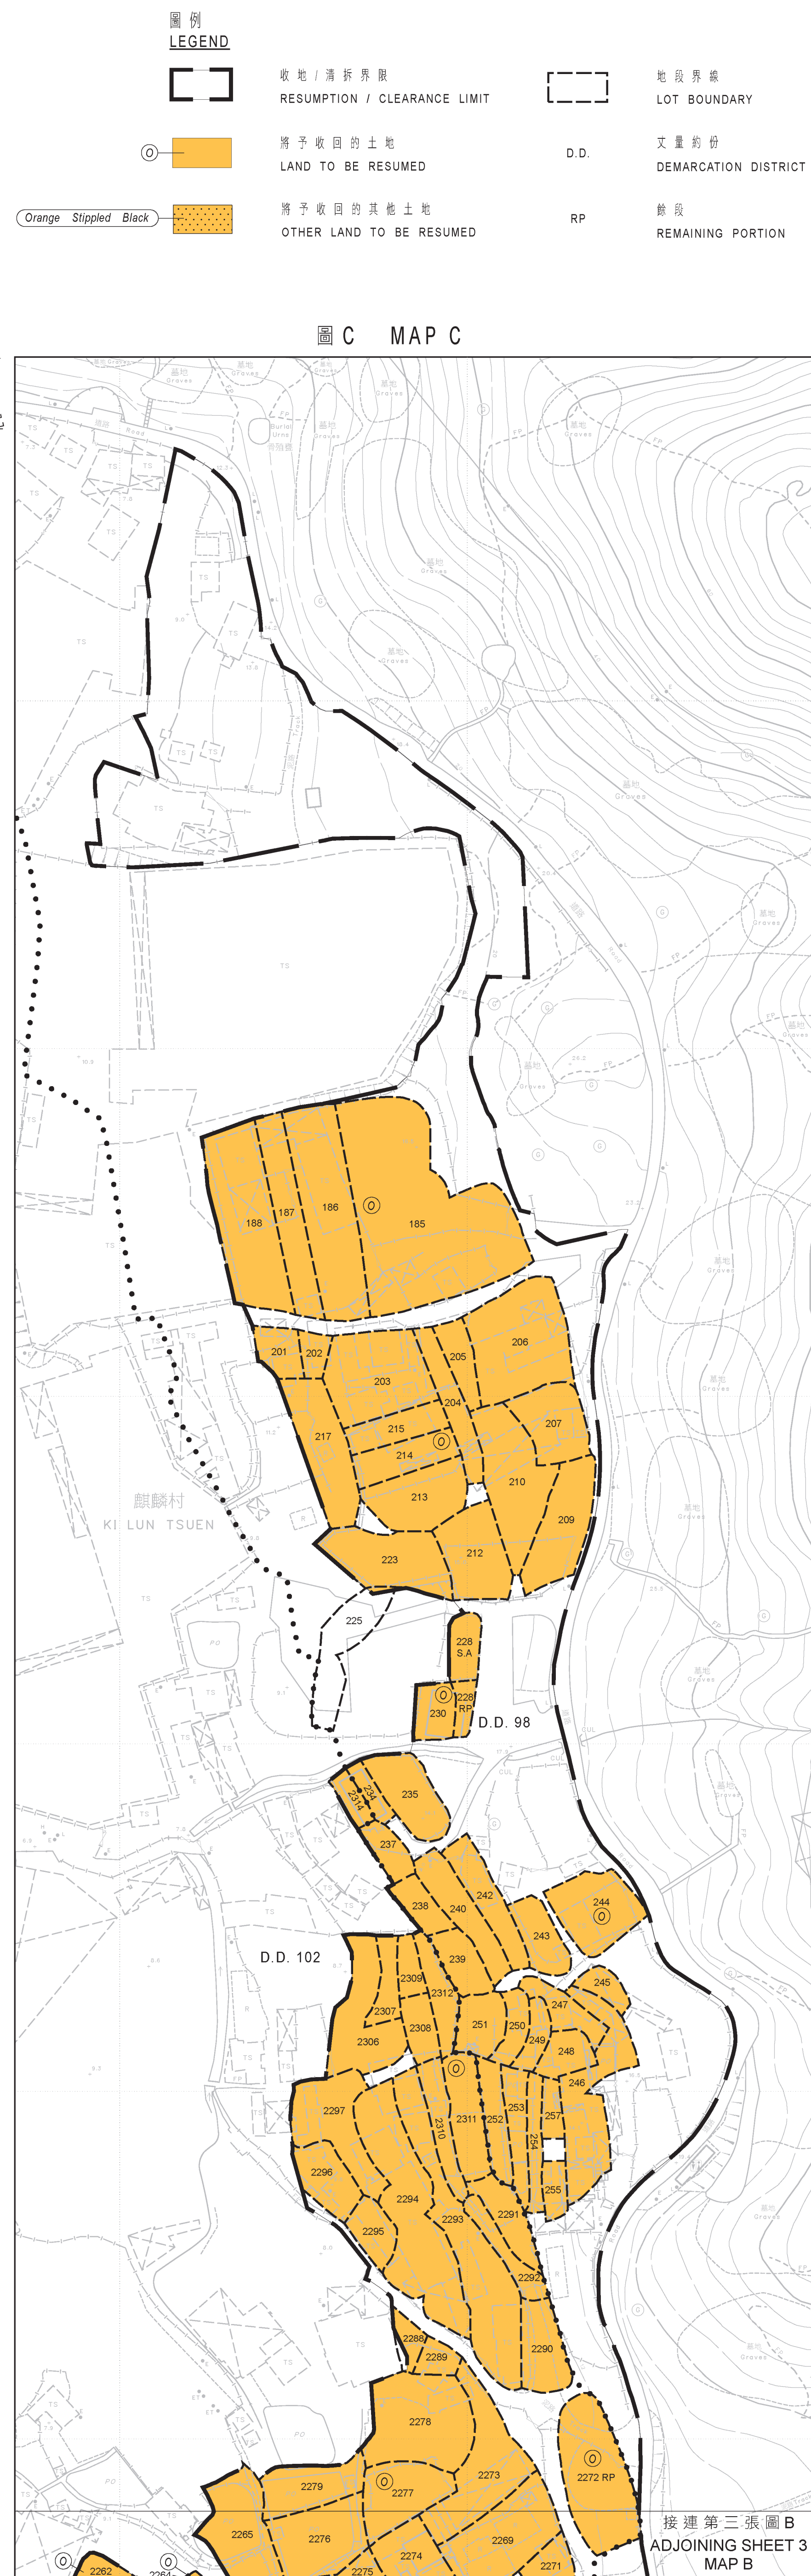

只作識別用 FOR IDENTIFICATION PURPOSES ONLY

----- 已簽署 Signed ----- (張建通 Tommy CHEN) 地產測量師/土地覆用 Chief Estate Surveyor / Acquisition 日期 Date 05/12/2025		收地圖則 收回土地條例 (第124章) 收回土地以便在元朗進行新田科技城發展計劃 (第二期) RESUMPTION PLAN LANDS RESUMPTION ORDINANCE (CHAPTER 124) RESUMPTION OF LAND FOR THE DEVELOPMENT OF SAN TIN TECHNOPOLE (PHASE 2) AT YUEN LONG		檔案編號 File No. LAO/ACO_STLMC-NMCR-2025-002-B-000-P001, LANDSD SMO/Regional-005-003-DSO/YL-210 測量圖編號 Survey Sheet No. 2-SE-8D, 13B, 14A, 14C, 17B, 17D, 18A, 18B, 18C & 18D 參考圖編號 Reference Plan No. 60740338/Z/2/100 to 115 (土木工程拓展署 CEDD) 圖則編號 PLAN No. YLM11695 (第四張 共六張 SHEET 4 OF 6)	
土地覆用 土地發展局 Acquisition Section Lands Department 新田科技城發展計劃 Plan Repaired by District Survey Office, Yuen Long © 版權所有 2025年。所有權利保留。 Hong Kong SAR Government					