


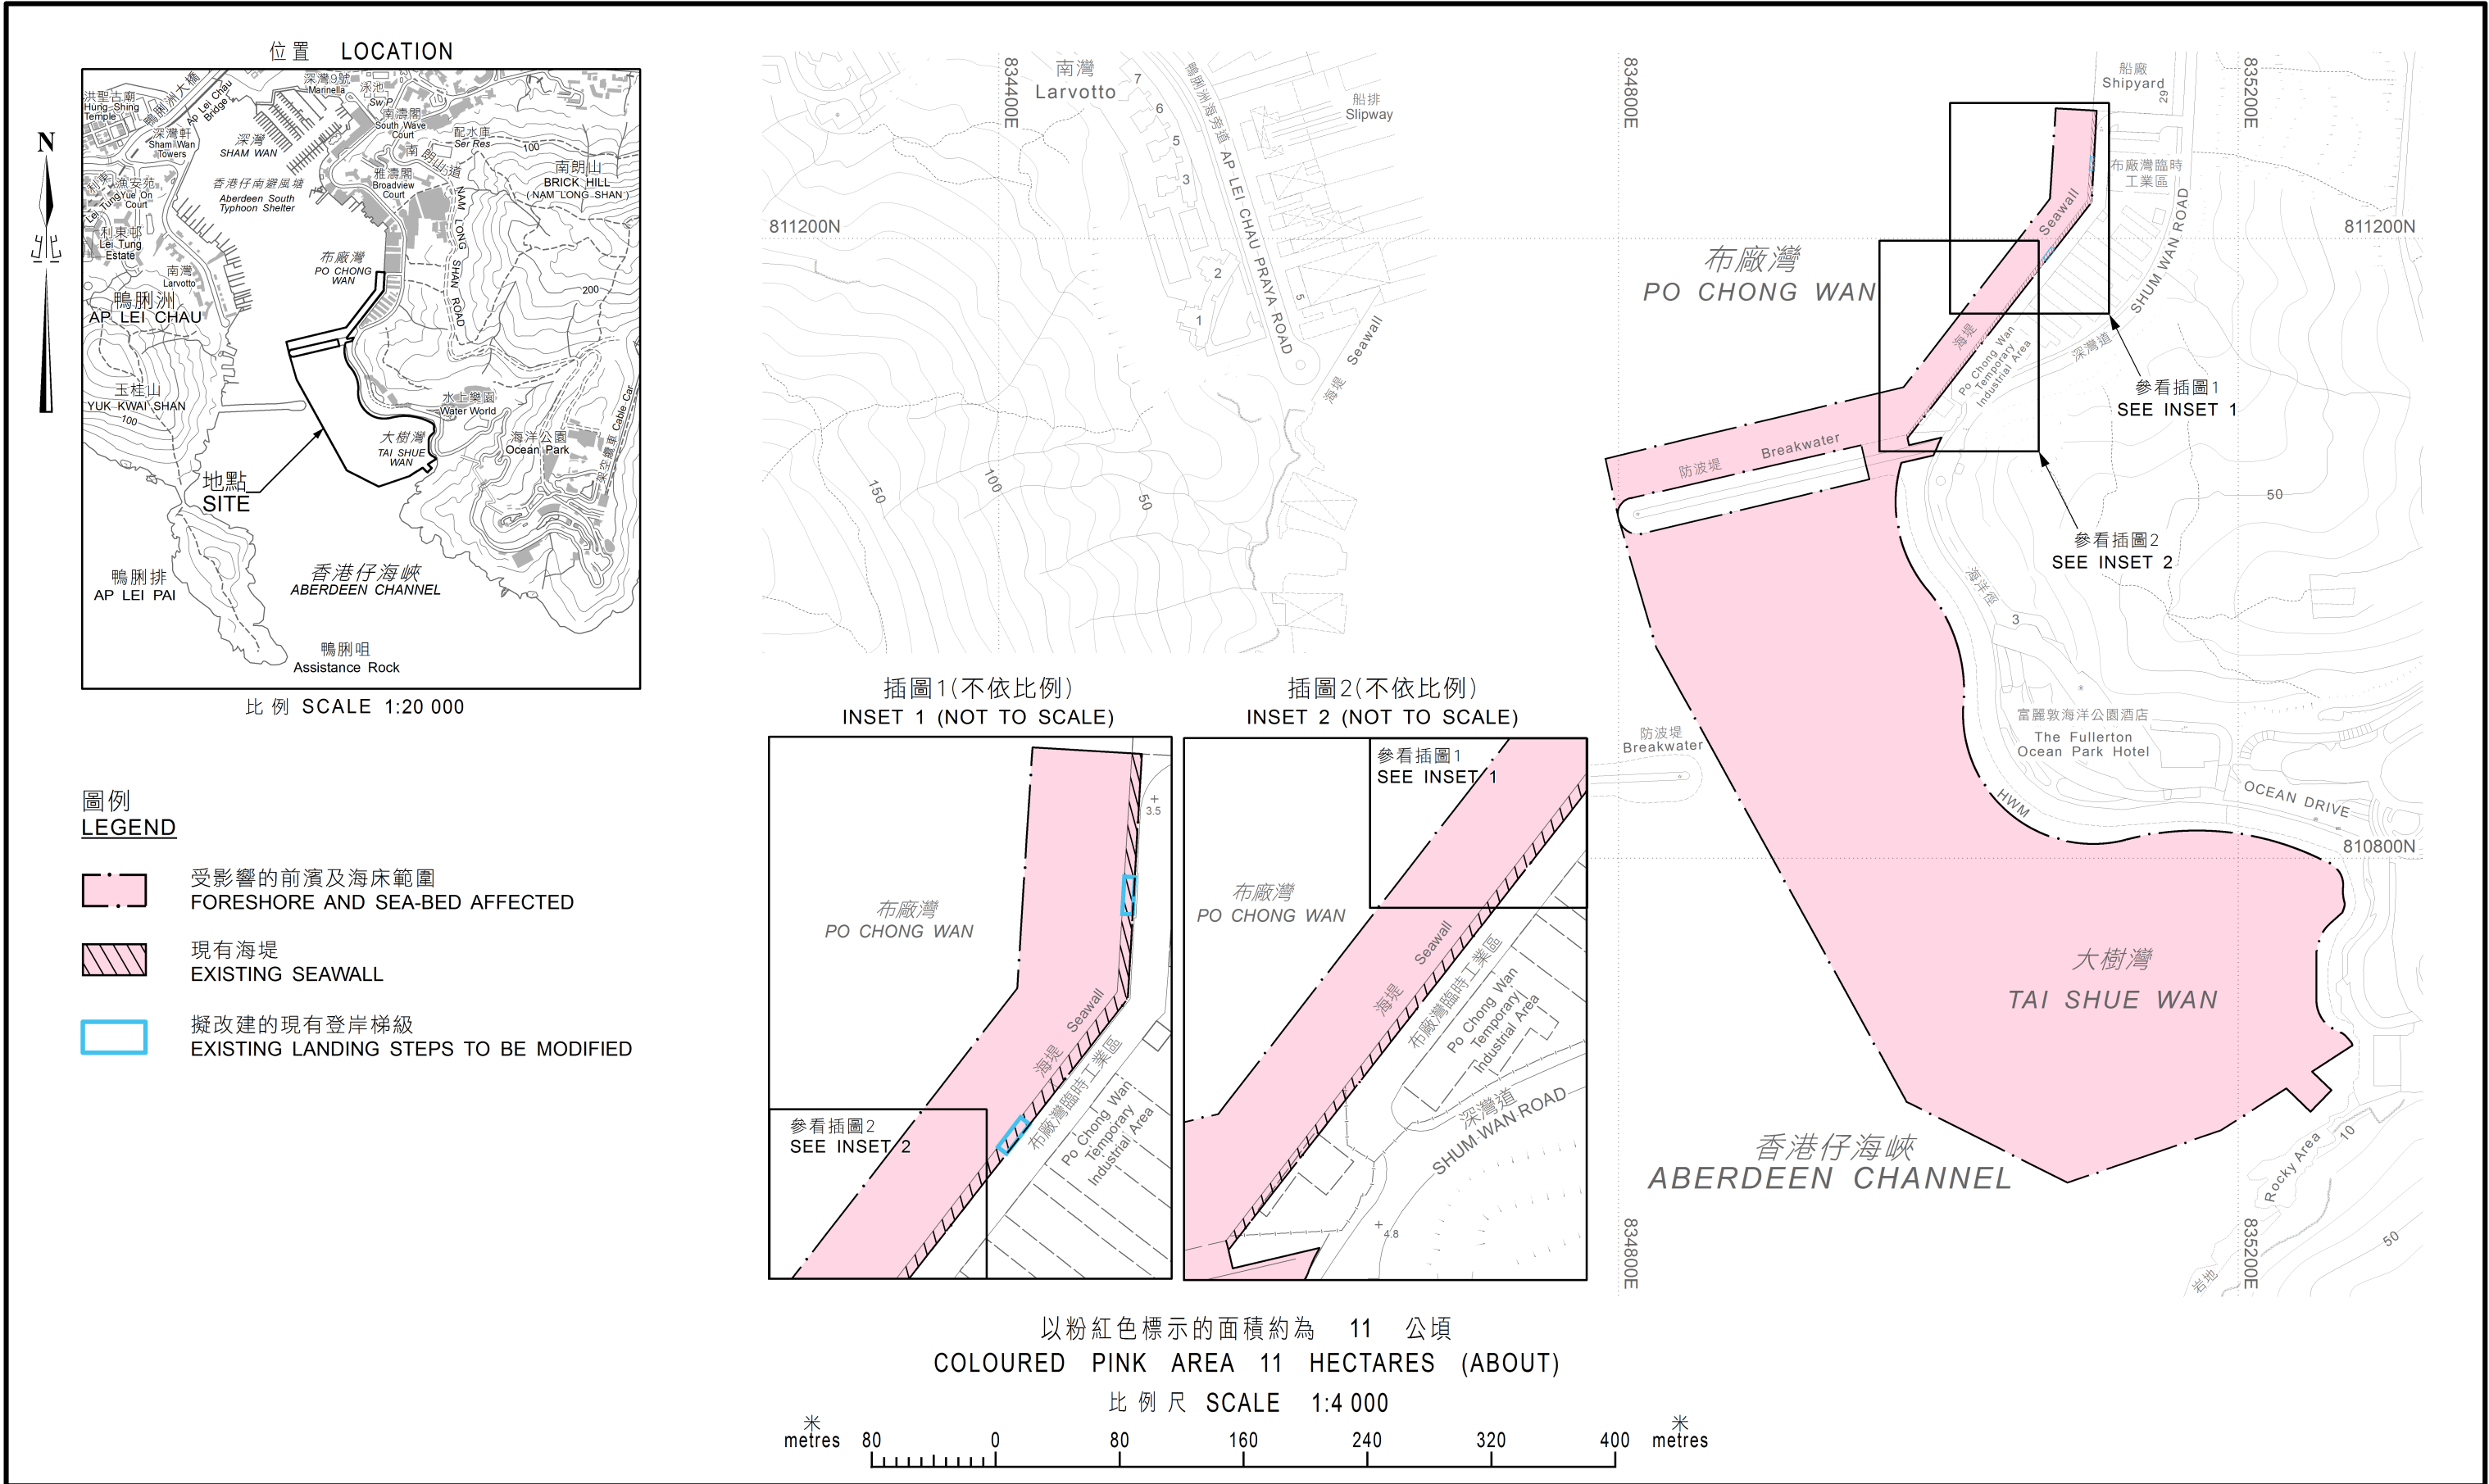

已簽署 Signed (黃慧玲女士 Ms. WONG Wai-ling, Ivy) 總產業測量師/土地供應 Chief Estate Surveyor/Land Supply 日期 Date: 04 / 09 / 2026 地政總署 Lands Department 圖則由港島測量處繪製 Plan Prepared by District Survey Office, Hong Kong © 香港特別行政區政府 一 版權所有 Copyright reserved - Hong Kong SAR Government	前濱及海床(填海工程)條例(第127章) 位於香港仔南避風塘及香港仔避風塘擴建部分的遊艇停泊設施發展 FORESHORE AND SEA-BED (RECLAMATIONS) ORDINANCE (CHAPTER 127) MARINA DEVELOPMENT AT ABERDEEN SOUTH TYPHOON SHELTER AND THE EXPANSION AREA OF ABERDEEN TYPHOON SHELTER	檔案編號 File No. SMO/Regional-005-003-DSO/HK-125-P001 底圖編號 Base Map No. 15-NW-B (Series HP5C) 發展藍圖編號 Layout Plan No. -- 參考圖編號 Reference Plan No. 313577_GAZ_008 & 313577_GAZ_009 (CEDD) 圖則編號 PLAN No. HKM11732
---	---	--