



位置 LOCATION

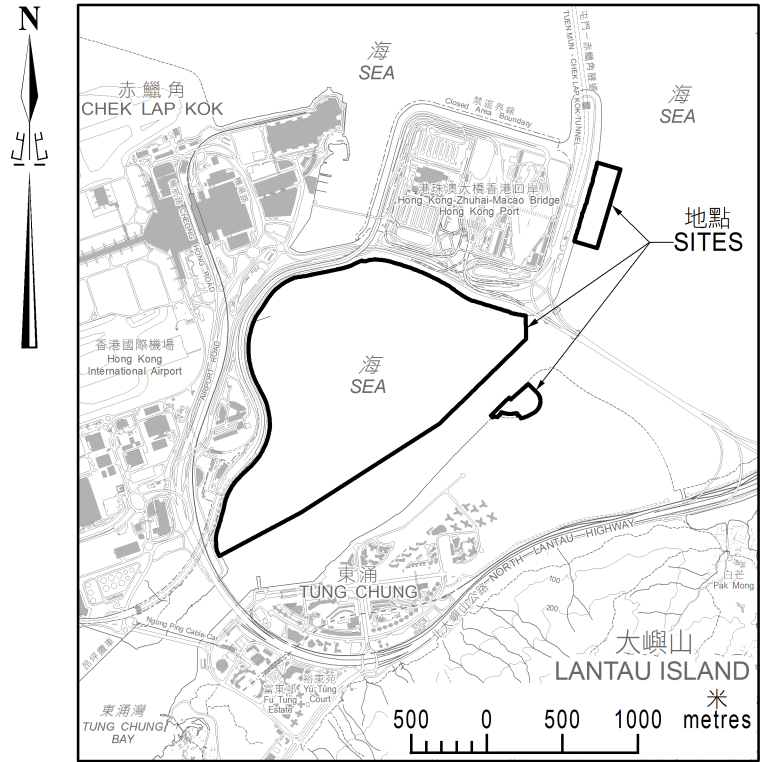


圖例
LEGEND

- 受影響的前濱及海床範圍
FORESHORE AND SEA-BED AFFECTED
- 擬議工程範圍
PROPOSED WORKS AREAS

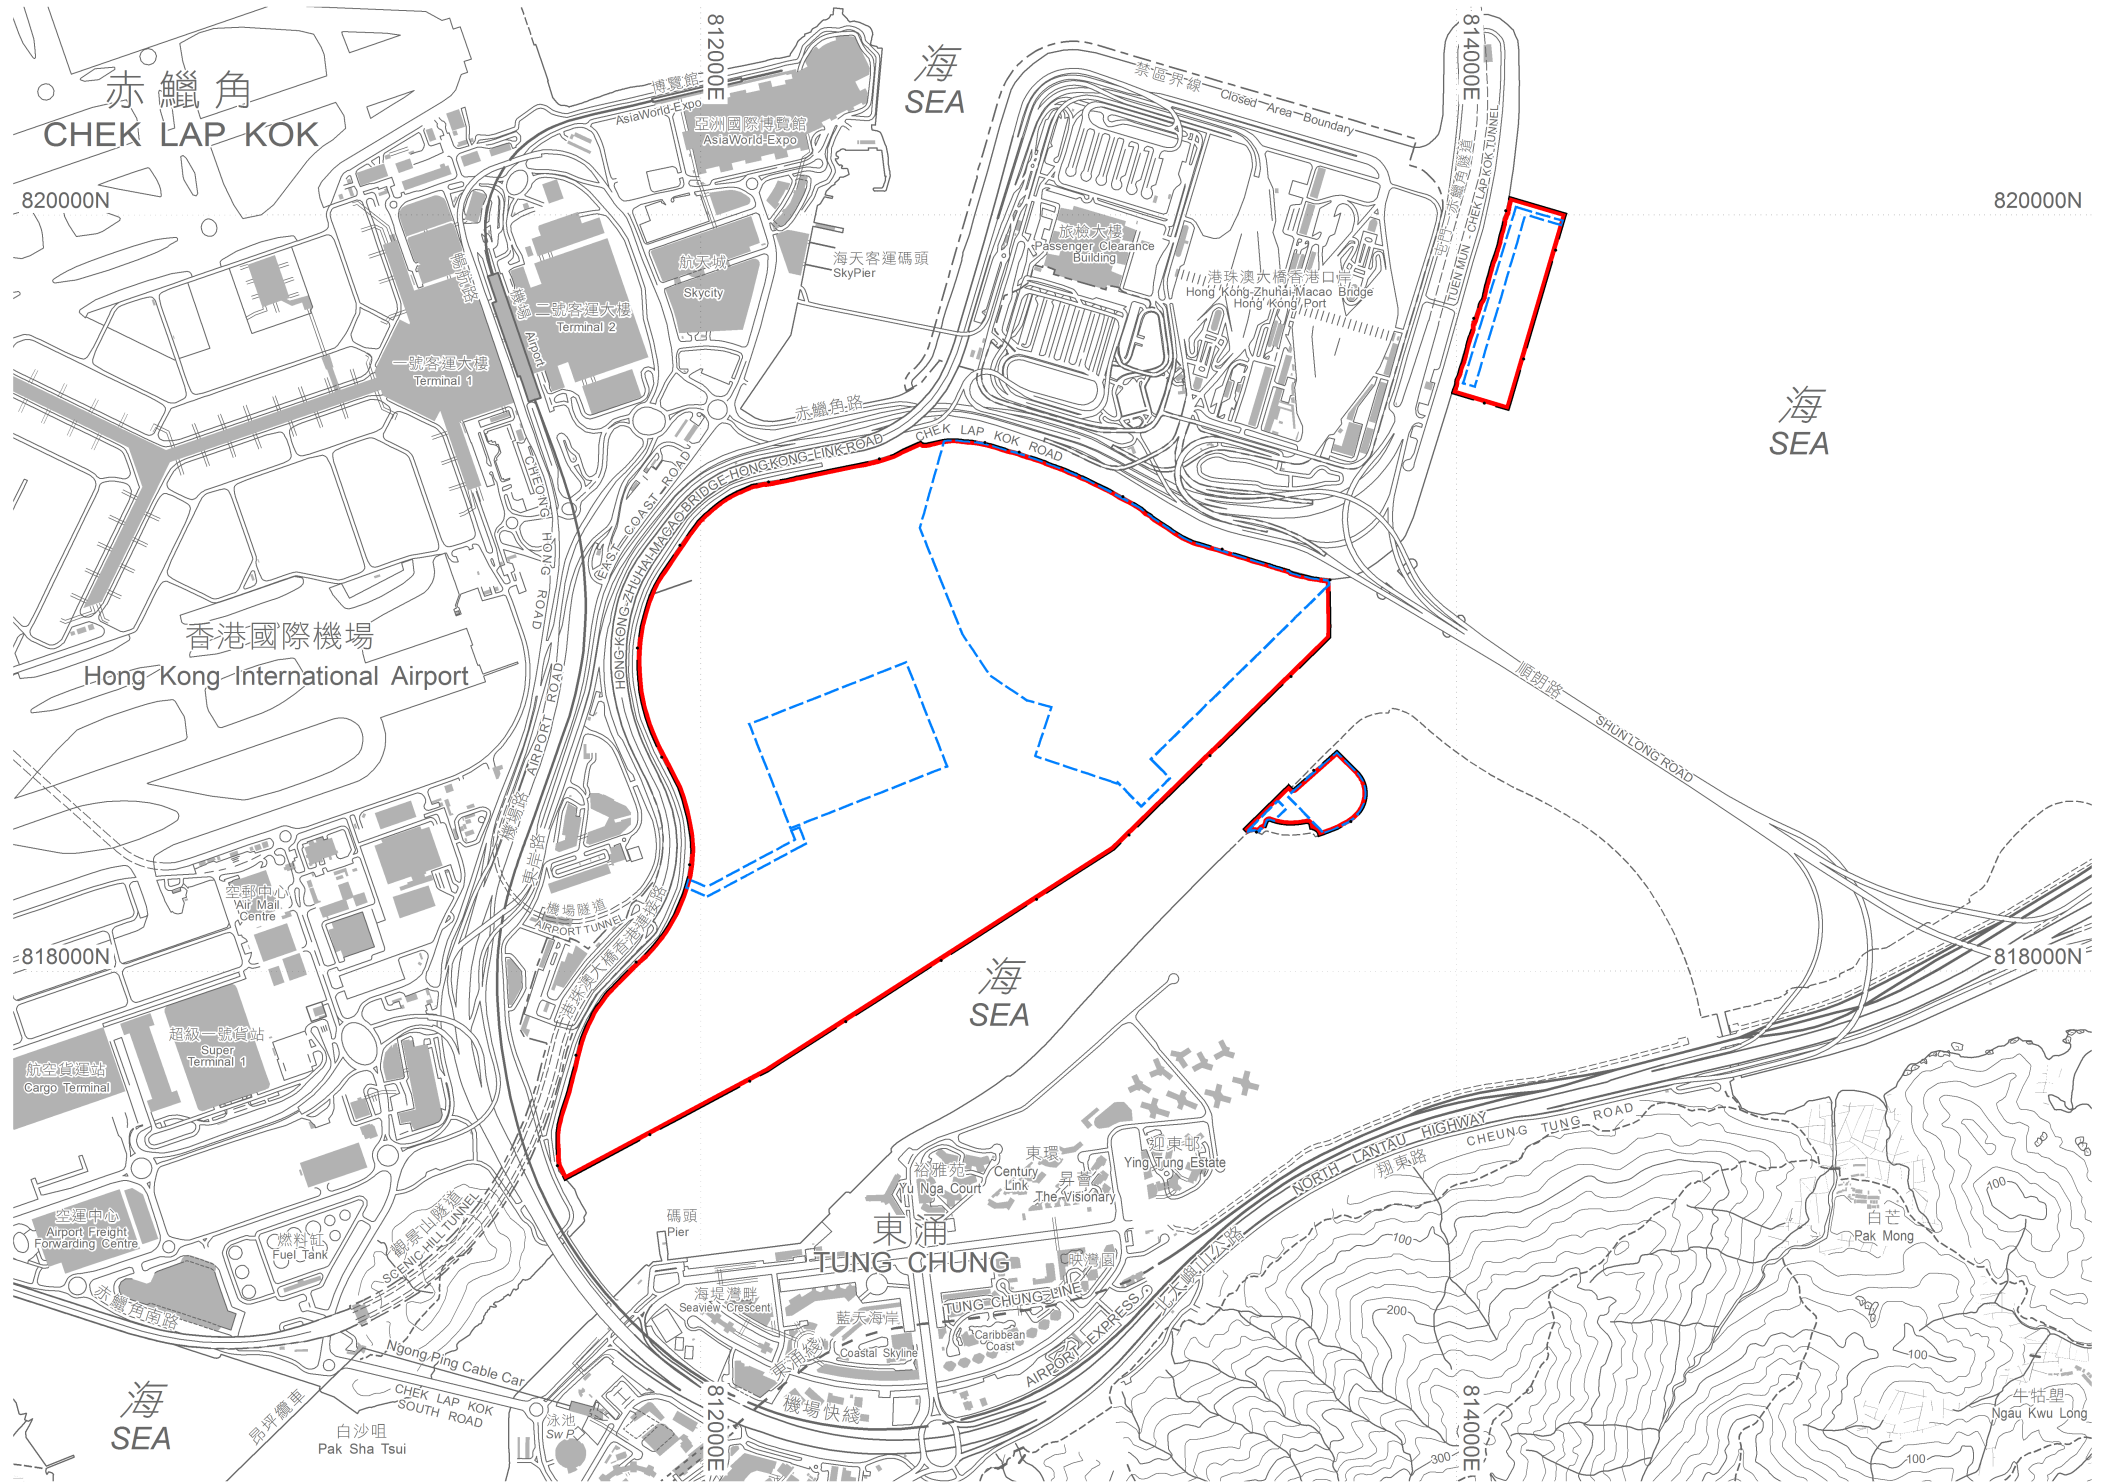

以紅色邊線標示的面積約為 218 公頃 EDGED RED AREA 218 HECTARES (ABOUT)

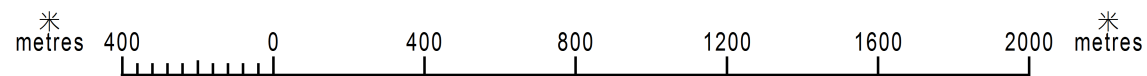

已簽署 SIGNED
(葉珮兒 Ms Alice YIP)
離島地政專員 District Lands Officer, Islands
地政總署 Lands Department
圖則由離島測量處繪製
Plan Prepared by District Survey Office, Islands
© 香港特別行政區政府 版權所有 Copyright reserved - Hong Kong SAR Government

前濱及海床(填海工程)條例(第127章)
水上康樂及遊艇港灣發展
FORESHORE AND SEA-BED (RECLAMATIONS) ORDINANCE (CHAPTER 127)
WATER RECREATION AND YACHT BAY DEVELOPMENT

檔案編號 File No. LANDSD DLOs-007-003-CAP127-IS-B&L-2025-CLK-001-S-P002
底圖編號 Base Map No. Sheet 9 (組別 Series HM20C/2)
發展藍圖編號 Layout Plan No. -----
參考圖編號 Reference Plan No. 276007-SKG-003-4 (香港機場管理局 AAHK)
圖則編號 PLAN No. ISM3815