


位置 LOCATION

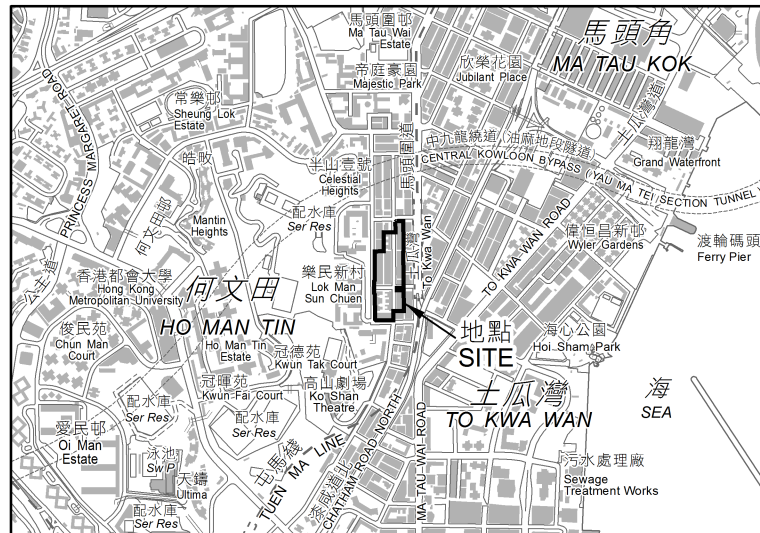


比例 SCALE 1:20 000


圖例
LEGEND

- 收地 / 清拆界限
RESUMPTION / CLEARANCE LIMIT
- 將予收回的土地地段
LOTS OF LAND TO BE RESUMED
- 地段界線
LOT BOUNDARY
- KIL
九龍內地段
KOWLOON INLAND LOT
- 橙色
COLOURED ORANGE

將予收回土地的面積 AREA OF LAND TO BE RESUMED			
參考編號 Ref. No.	地段編號 LOT No.	物業地址 PROPERTY ADDRESS	平方米(約數) m ² (about)
請參閱第二頁 PLEASE REFER TO SHEET 2			

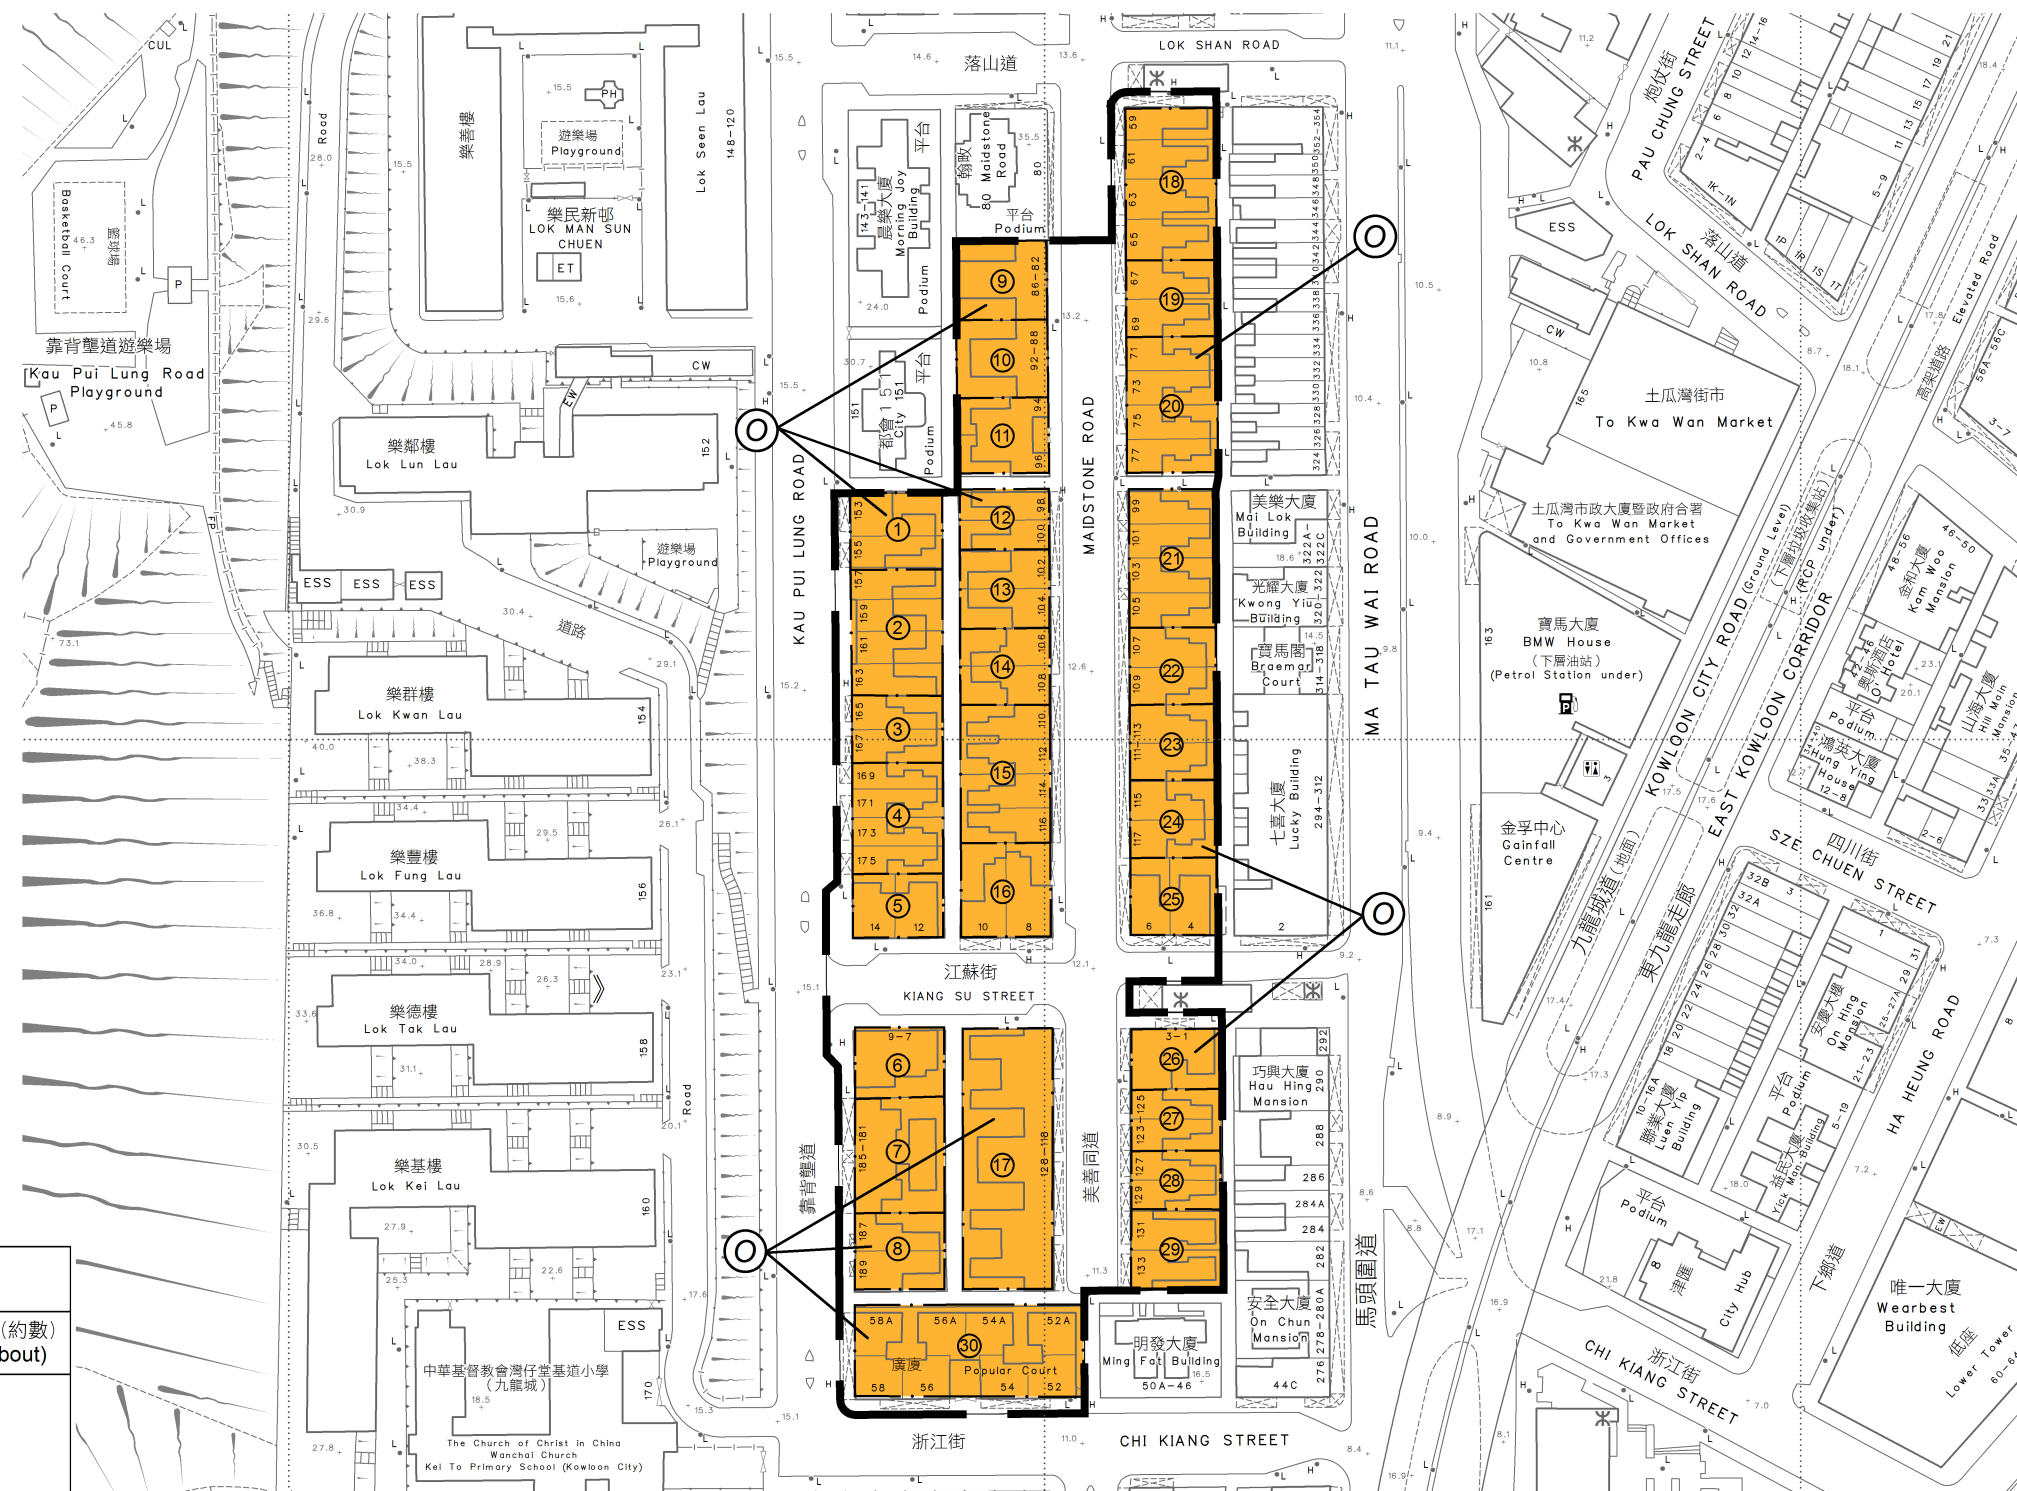

比例尺 SCALE 1:1 500

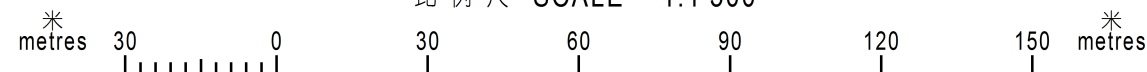

只作識別用
FOR IDENTIFICATION PURPOSES ONLY

已簽署 Signed

(何雪亮 Stella HO)

總產業測量師 / 市區重建 Chief Estate Surveyor / Urban Renewal
日期 Date 15 / 01 / 2026

地政總署 市區重建組
Urban Renewal Section
Lands Department

圖則由九龍測量處繪製
Plan Prepared by District Survey Office, Kowloon
© 香港特別行政區政府 — 版權所有 Copyright reserved - Hong Kong SAR Government

收地圖則
《收回土地條例》(第124章)
收回位於九龍九龍城靠背壟道 / 浙江街的土地
以供市區重建局實施CBS-2:KC發展計劃
RESUMPTION PLAN
LANDS RESUMPTION ORDINANCE (Chapter 124)
RESUMPTION OF LAND
FOR IMPLEMENTATION OF DEVELOPMENT SCHEME CBS-2:KC
BY THE URBAN RENEWAL AUTHORITY
AT KAU PUI LUNG ROAD / CHI KIANG STREET, KOWLOON CITY, KOWLOON

檔案編號 File No. DSO/K-2024-051

測量圖編號 Survey Sheet No. 11-NW-20B, 20D

發展藍圖編號 Layout Plan No. ---

參考圖編號 Reference Plan No. 3781/CBS2KC/01

圖則編號 PLAN No.KM11458(1_2)

日期 Date:05/01/2026