


位置 LOCATION

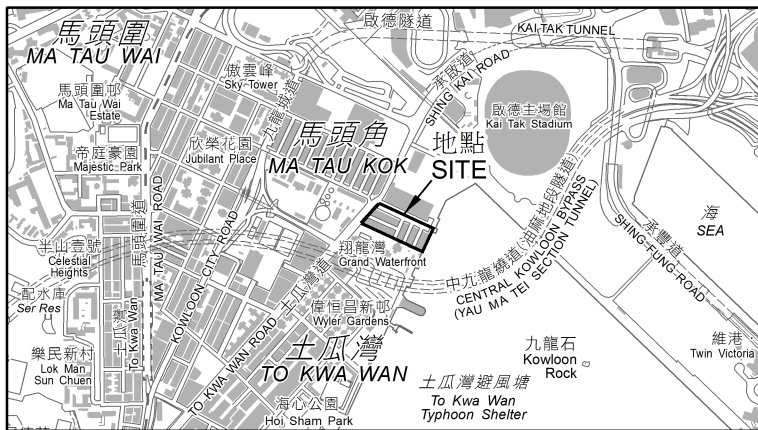

比例 SCALE 1:20 000

圖例
LEGEND

- 收地 / 清拆界限
RESUMPTION / CLEARANCE LIMIT
- 將予收回的土地地段
LOTS OF LAND TO BE RESUMED
- 地段界線
LOT BOUNDARY
- KML 九龍海旁地段
KOWLOON MARINE LOT
- S. 分段
SECTION
- SS. 小分段
SUBSECTION
- RP 餘段
REMAINING PORTION
- ◎ 橙色
COLOURED ORANGE

將予收回土地的面積
AREA OF LAND TO BE RESUMED

參考編號 Ref. No.	地段編號 LOT No.	物業地址 PROPERTY ADDRESS	平方米(約數) m ² (about)
------------------	-----------------	--------------------------	-----------------------------------

請參閱第二頁
PLEASE REFER TO SHEET 2



比例尺 SCALE 1:1 000

只作識別用
FOR IDENTIFICATION PURPOSES ONLY

Signed

(高濟楓 Kit KOU)

總產業測量師 / 市區重建 Chief Estate Surveyor / Urban Renewal
日期 Date 09 / 09 / 2026

地政總署 市區重建組
Urban Renewal Section
Lands Department

圖則由九龍測量處繪製
Plan Prepared by District Survey Office, Kowloon
© 香港特別行政區政府 — 版權所有 Copyright reserved - Hong Kong SAR Government

收地圖則
《收回土地條例》(第124章)
收回位於九龍土瓜灣明倫街 / 馬頭角道的土地
以供市區重建局實施KC-018發展計劃
RESUMPTION PLAN
LANDS RESUMPTION ORDINANCE (Chapter 124)
RESUMPTION OF LAND
FOR IMPLEMENTATION OF DEVELOPMENT SCHEME KC-018
BY THE URBAN RENEWAL AUTHORITY
AT MING LUN STREET / MA TAU KOK ROAD, TO KWA WAN, KOWLOON

檔案編號 File No. DSO/K-2024-040

測量圖編號 Survey Sheet No. 11-NE-16A

發展藍圖編號 Layout Plan No. ---

參考圖編號 Reference Plan No. KC-018_URA1_2_Development Scheme Plan

圖則編號 PLAN No. KM11598(1_2)

日期 Date:04/08/2026