


位置 LOCATION

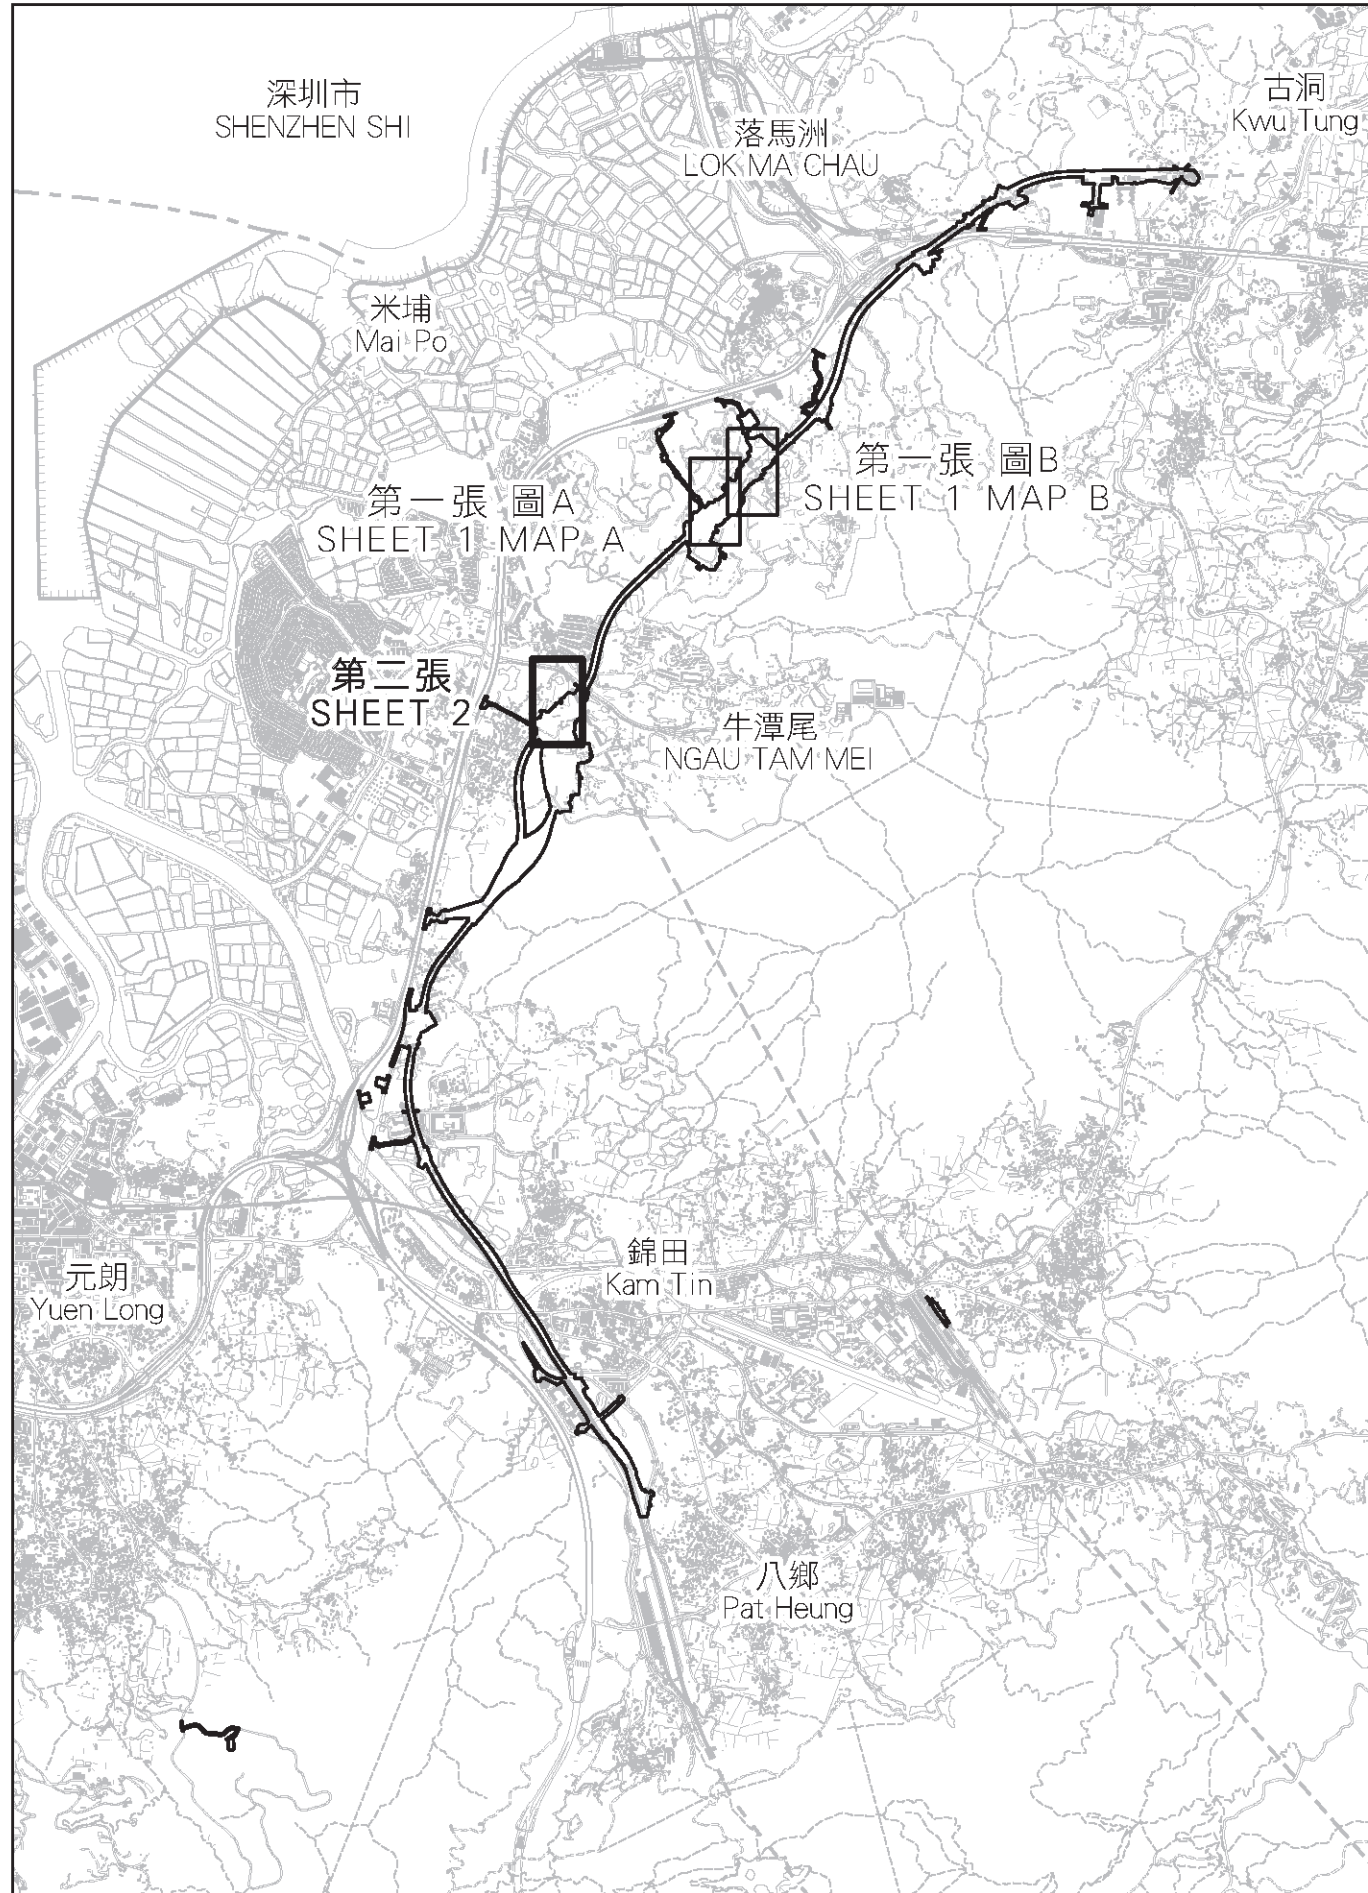


比例 SCALE 1:50 000

圖例 LEGEND

- Legend items including Boundary of the Scheme, Land on which Rights of Temporary Occupation is to be Created, Lot Boundary, Demarcation District, Remaining Portion, Section, Demarcation District Boundary, and Coloured Purple Stippled Black.

暫時佔用面積表 Temporary Occupation Area Schedule

Table with 5 columns: D.D. No., Lot No., 平方米(約) m² (about), 平方呎(約) ft² (about), and 圖則編號 Plan Number. It lists numerous land parcels and their corresponding plan numbers.

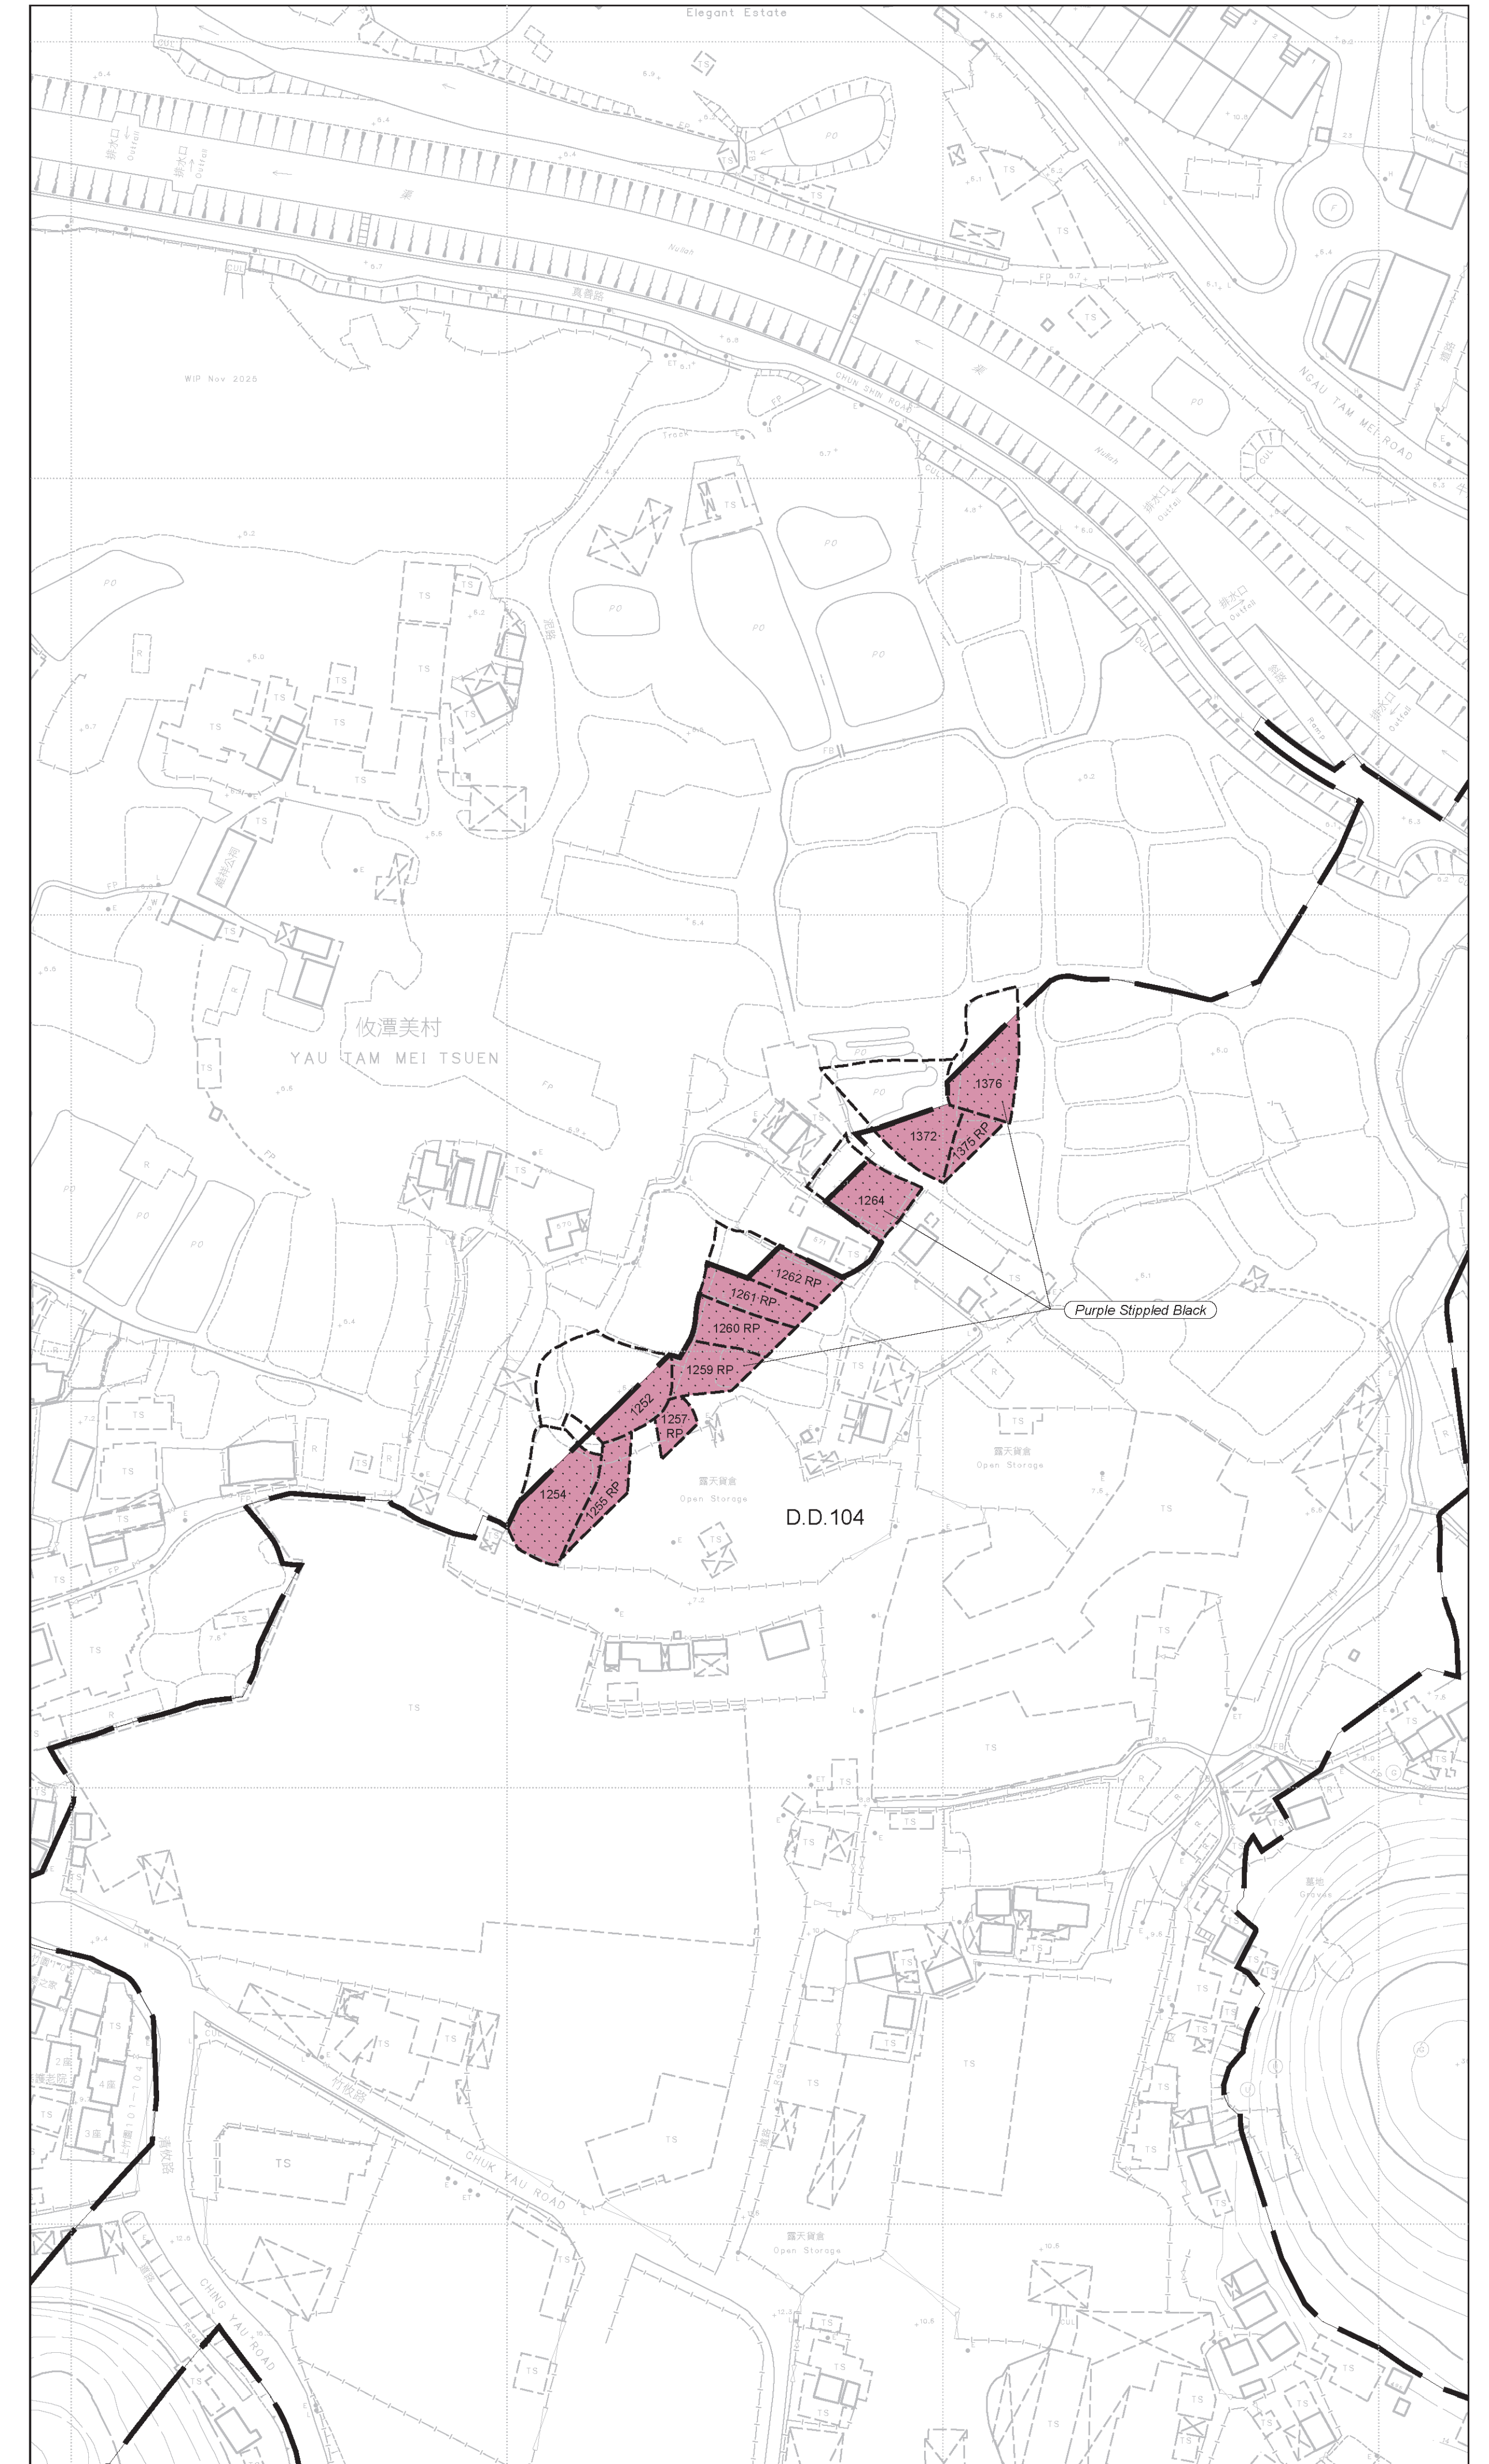

只作識別用 FOR IDENTIFICATION PURPOSES ONLY

比例尺 SCALE 1:1 000 metres

SIGNED (何敬儀 HO Mun-ye) Chief Estate Surveyor / Railway Development Date: 30 APR 2026

鐵路條例 (第 519 章) 北環線主線 設定暫時佔用土地權利圖則 RAILWAYS ORDINANCE (CHAPTER 519) NORTHERN LINK MAIN LINE CREATION OF RIGHTS OF TEMPORARY OCCUPATION OF LAND PLAN

檔案編號 File No. LAO/RDS-HO-NOL-GEN-088-001-P001 & SMO/RDSU-NOL-004-P001 測量圖編號 Survey Sheet No. 2-SE-17C 發展藍圖編號 Layout Plan No. .... 參考圖編號 Reference Plan No. NOL-T02, NOL-T07 (路政署 HyD) 圖則編號 PLAN No. RDM2154 (第二張 共二張 SHEET 2 OF 2) 日期 Date: 16/04/2026