



位置 LOCATION

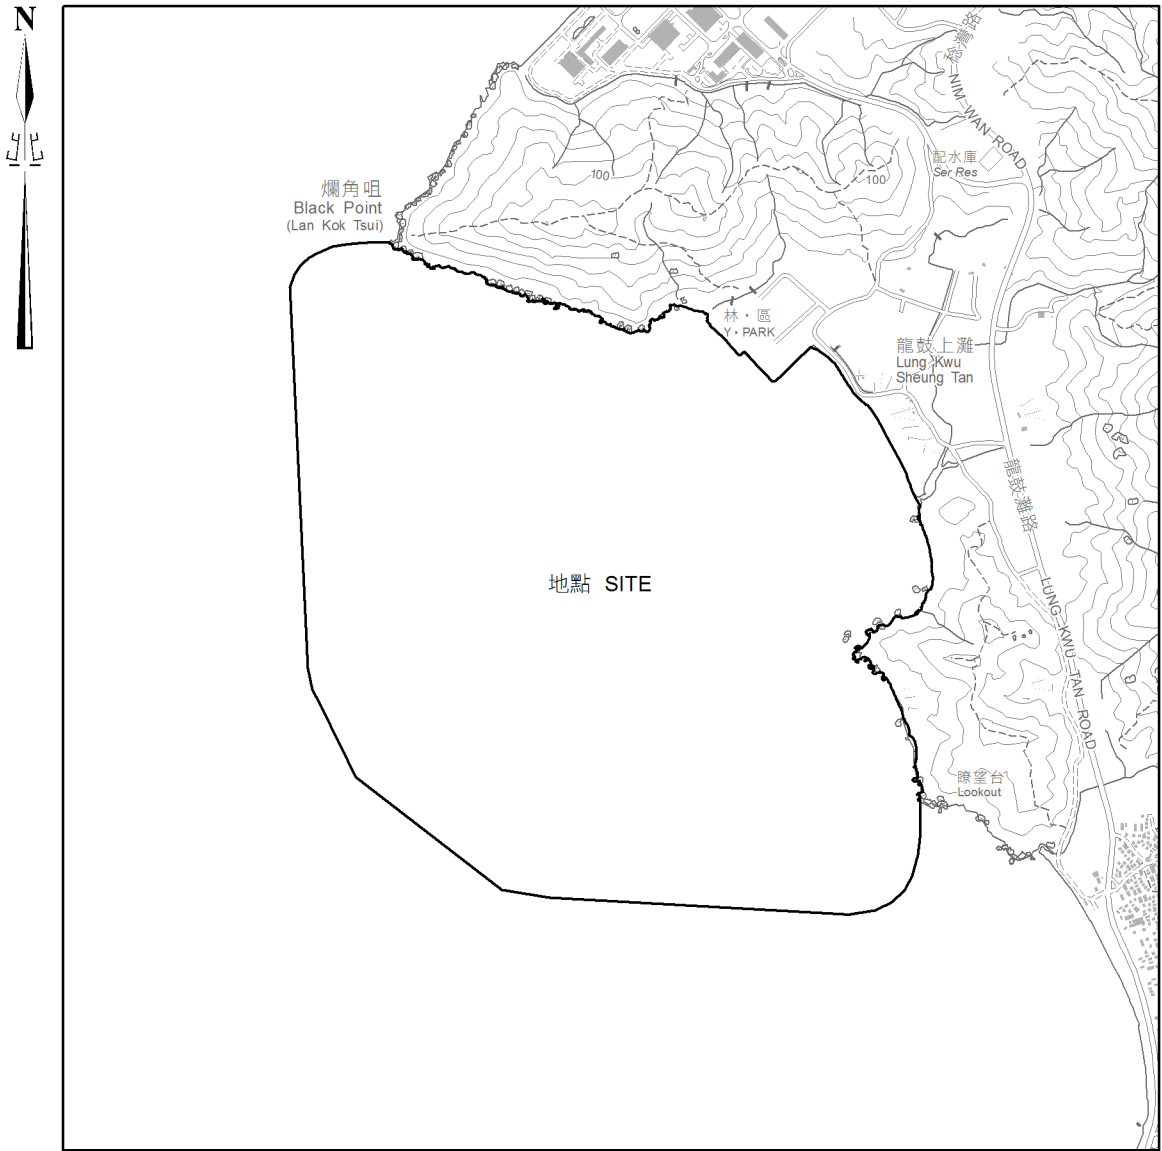


比例 SCALE 1:20 000

圖例
LEGEND

- 受影響的前濱及海床範圍
FORESHORE AND SEA-BED AFFECTED
- 將進行填海工程的前濱及海床
FORESHORE AND SEA-BED TO BE RECLAIMED
- 擬議重新鋪設的海底污水渠口
PROPOSED REPROVISIONING OF SUBMARINE OUTFALL
- 擬議建造的海堤
PROPOSED CONSTRUCTION OF SEAWALL

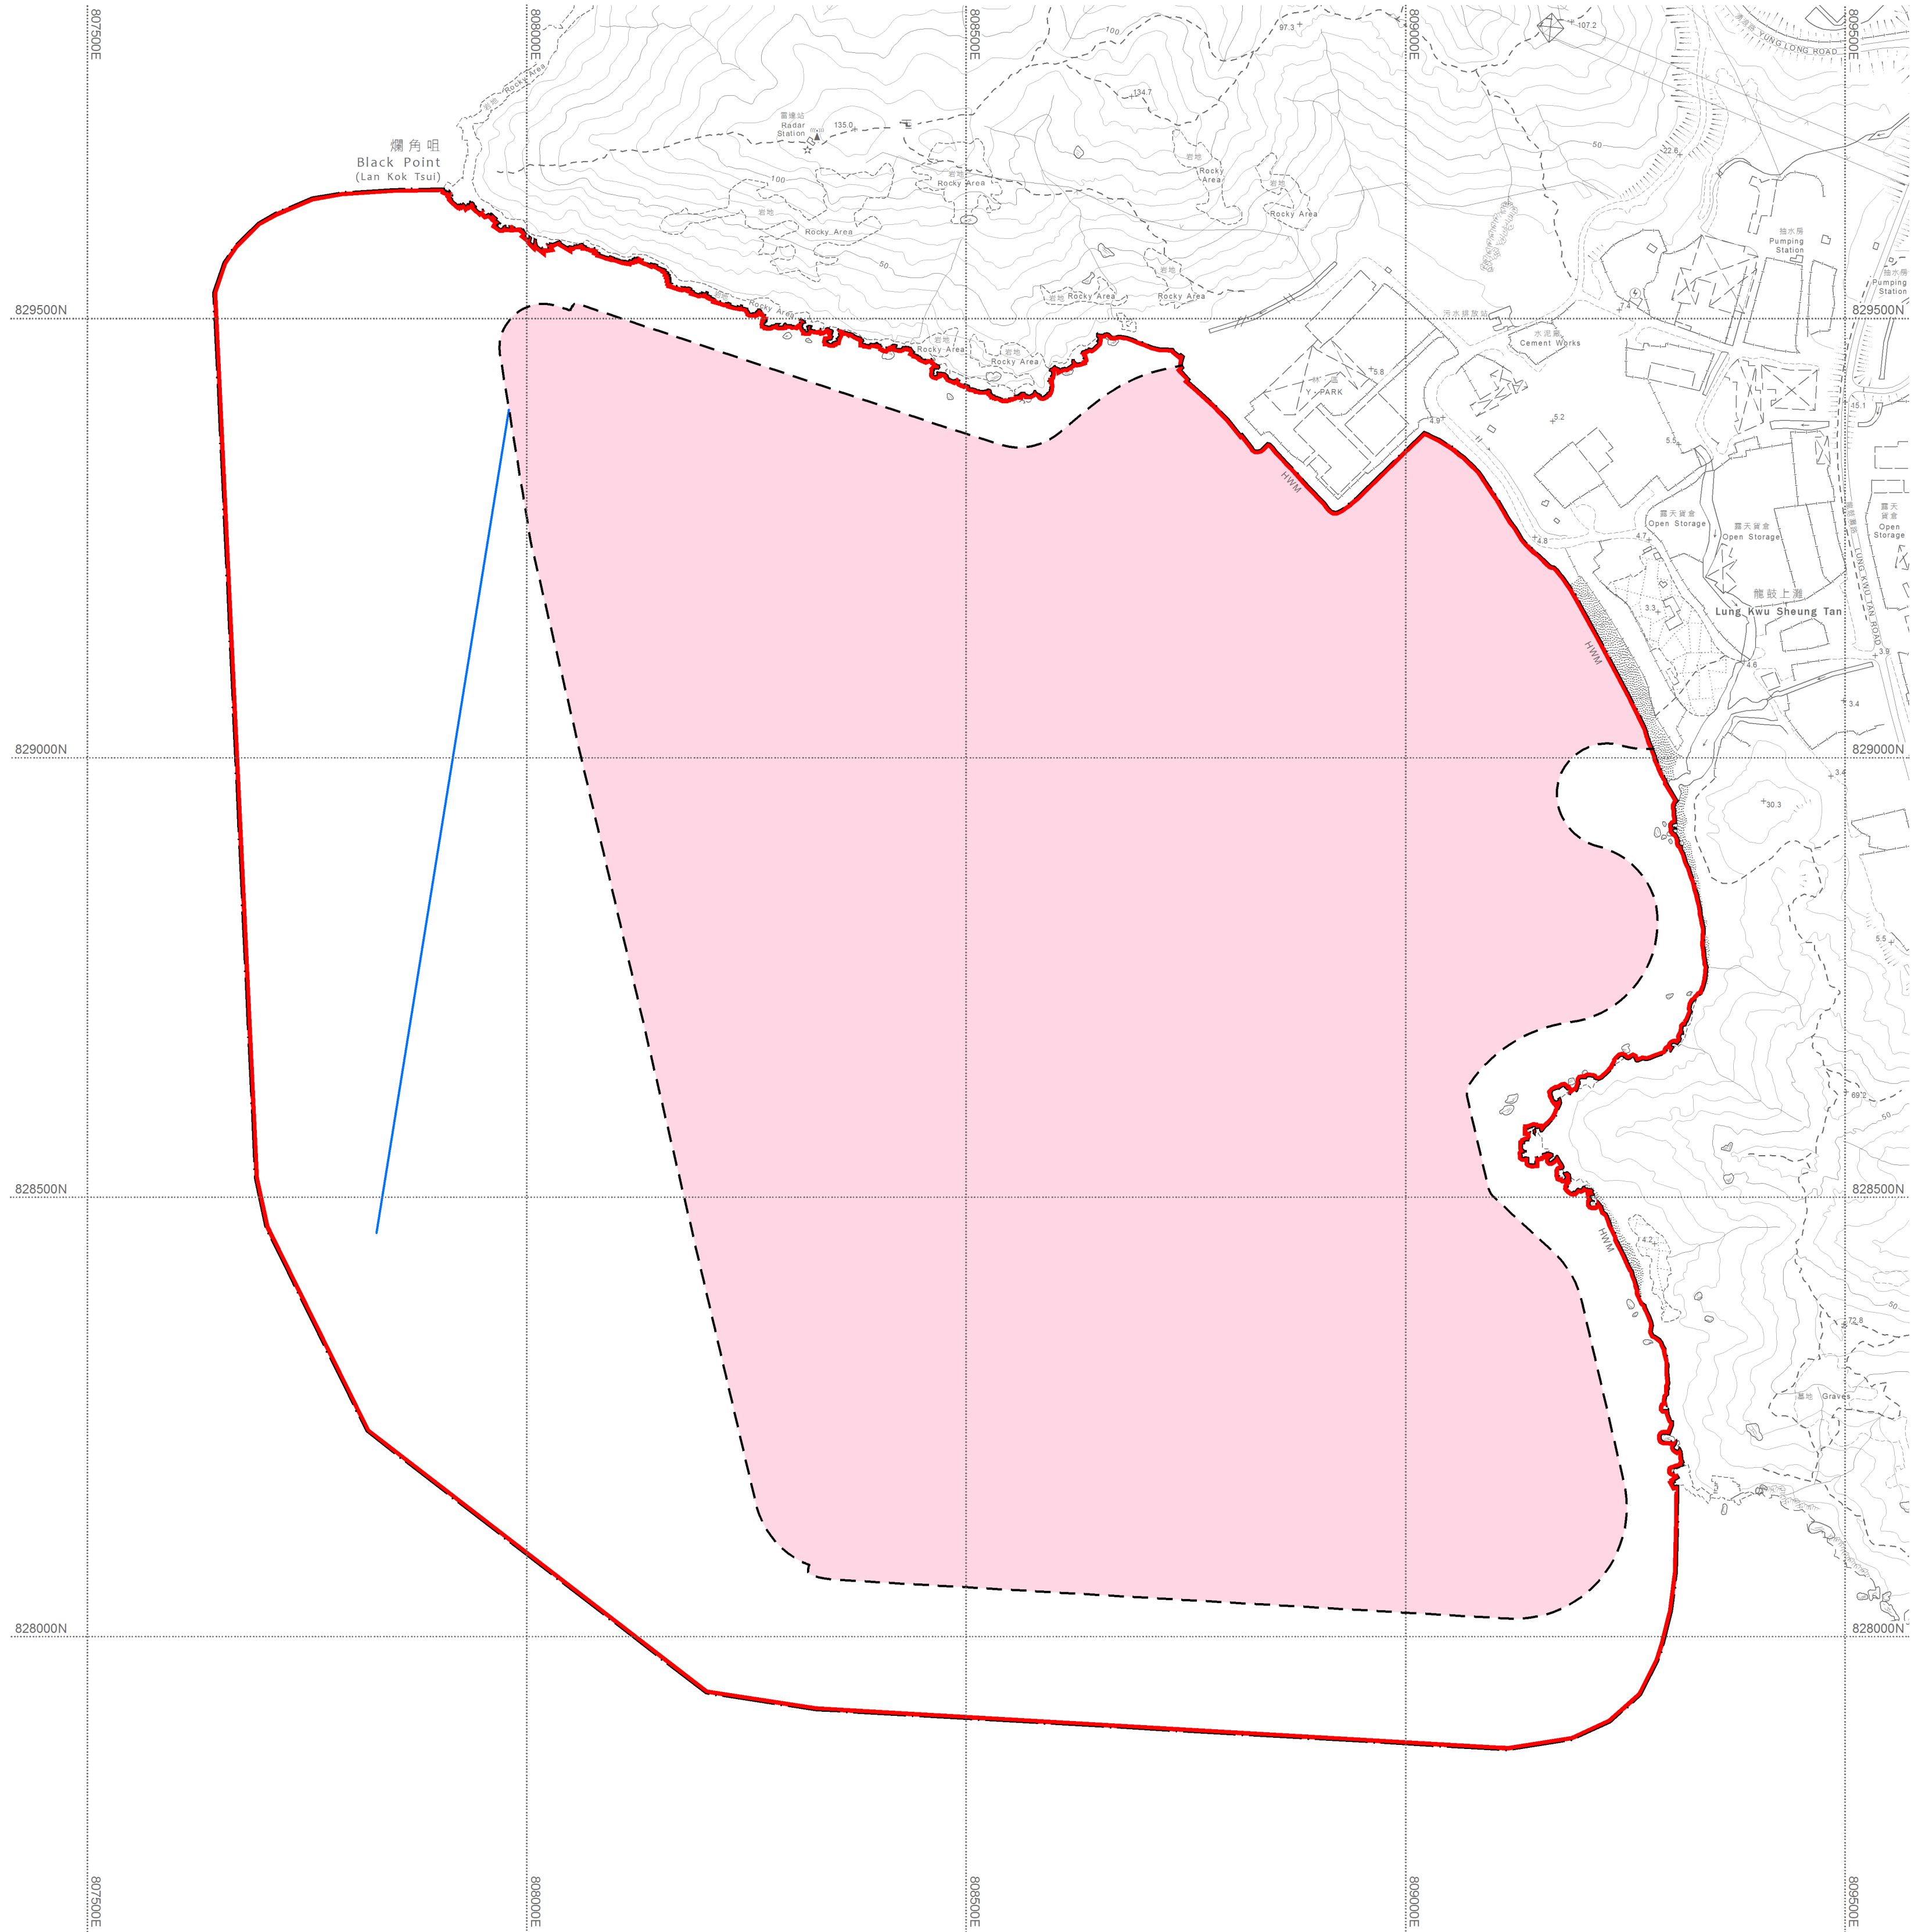

以紅色邊線標示的面積約為 240 公頃 EDGED RED AREA 240 HECTARES (ABOUT)

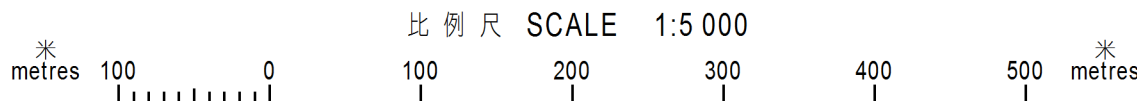

已簽署 Signed
(李志強 LEE Chi-keung, Kenneth)
屯門地政專員 District Lands Officer, Tuen Mun
地政總署 18 / 12 / 2025
Lands Department
圖則由屯門測量處繪製
Plan Prepared by District Survey Office, Tuen Mun
© 香港特別行政區政府 版權所屬 Copyright reserved - Hong Kong SAR Government

前濱及海床(填海工程)條例(第127章)
工務計劃項目第5905CL號
龍鼓灘填海
FORESHORE AND SEA-BED (RECLAMATIONS) ORDINANCE (CHAPTER 127)
PUBLIC WORKS PROGRAMME ITEM NO. 5905CL
RECLAMATION AT LUNG KWU TAN

檔案編號 File Nos. LANDSD DLOs-007-002-23/2023CE-TM-001-002 & LANDSD SMO/Regional-005-003-DSO/TM-041
底圖編號 Base Map No. 5-SE-A (組別 Series HP5C)
發展藍圖編號 Layout Plan No. -----
參考圖編號 Reference Plan No. 299073/SK/015 (CEDD & PD)
圖則編號 PLAN No. TMM4717