


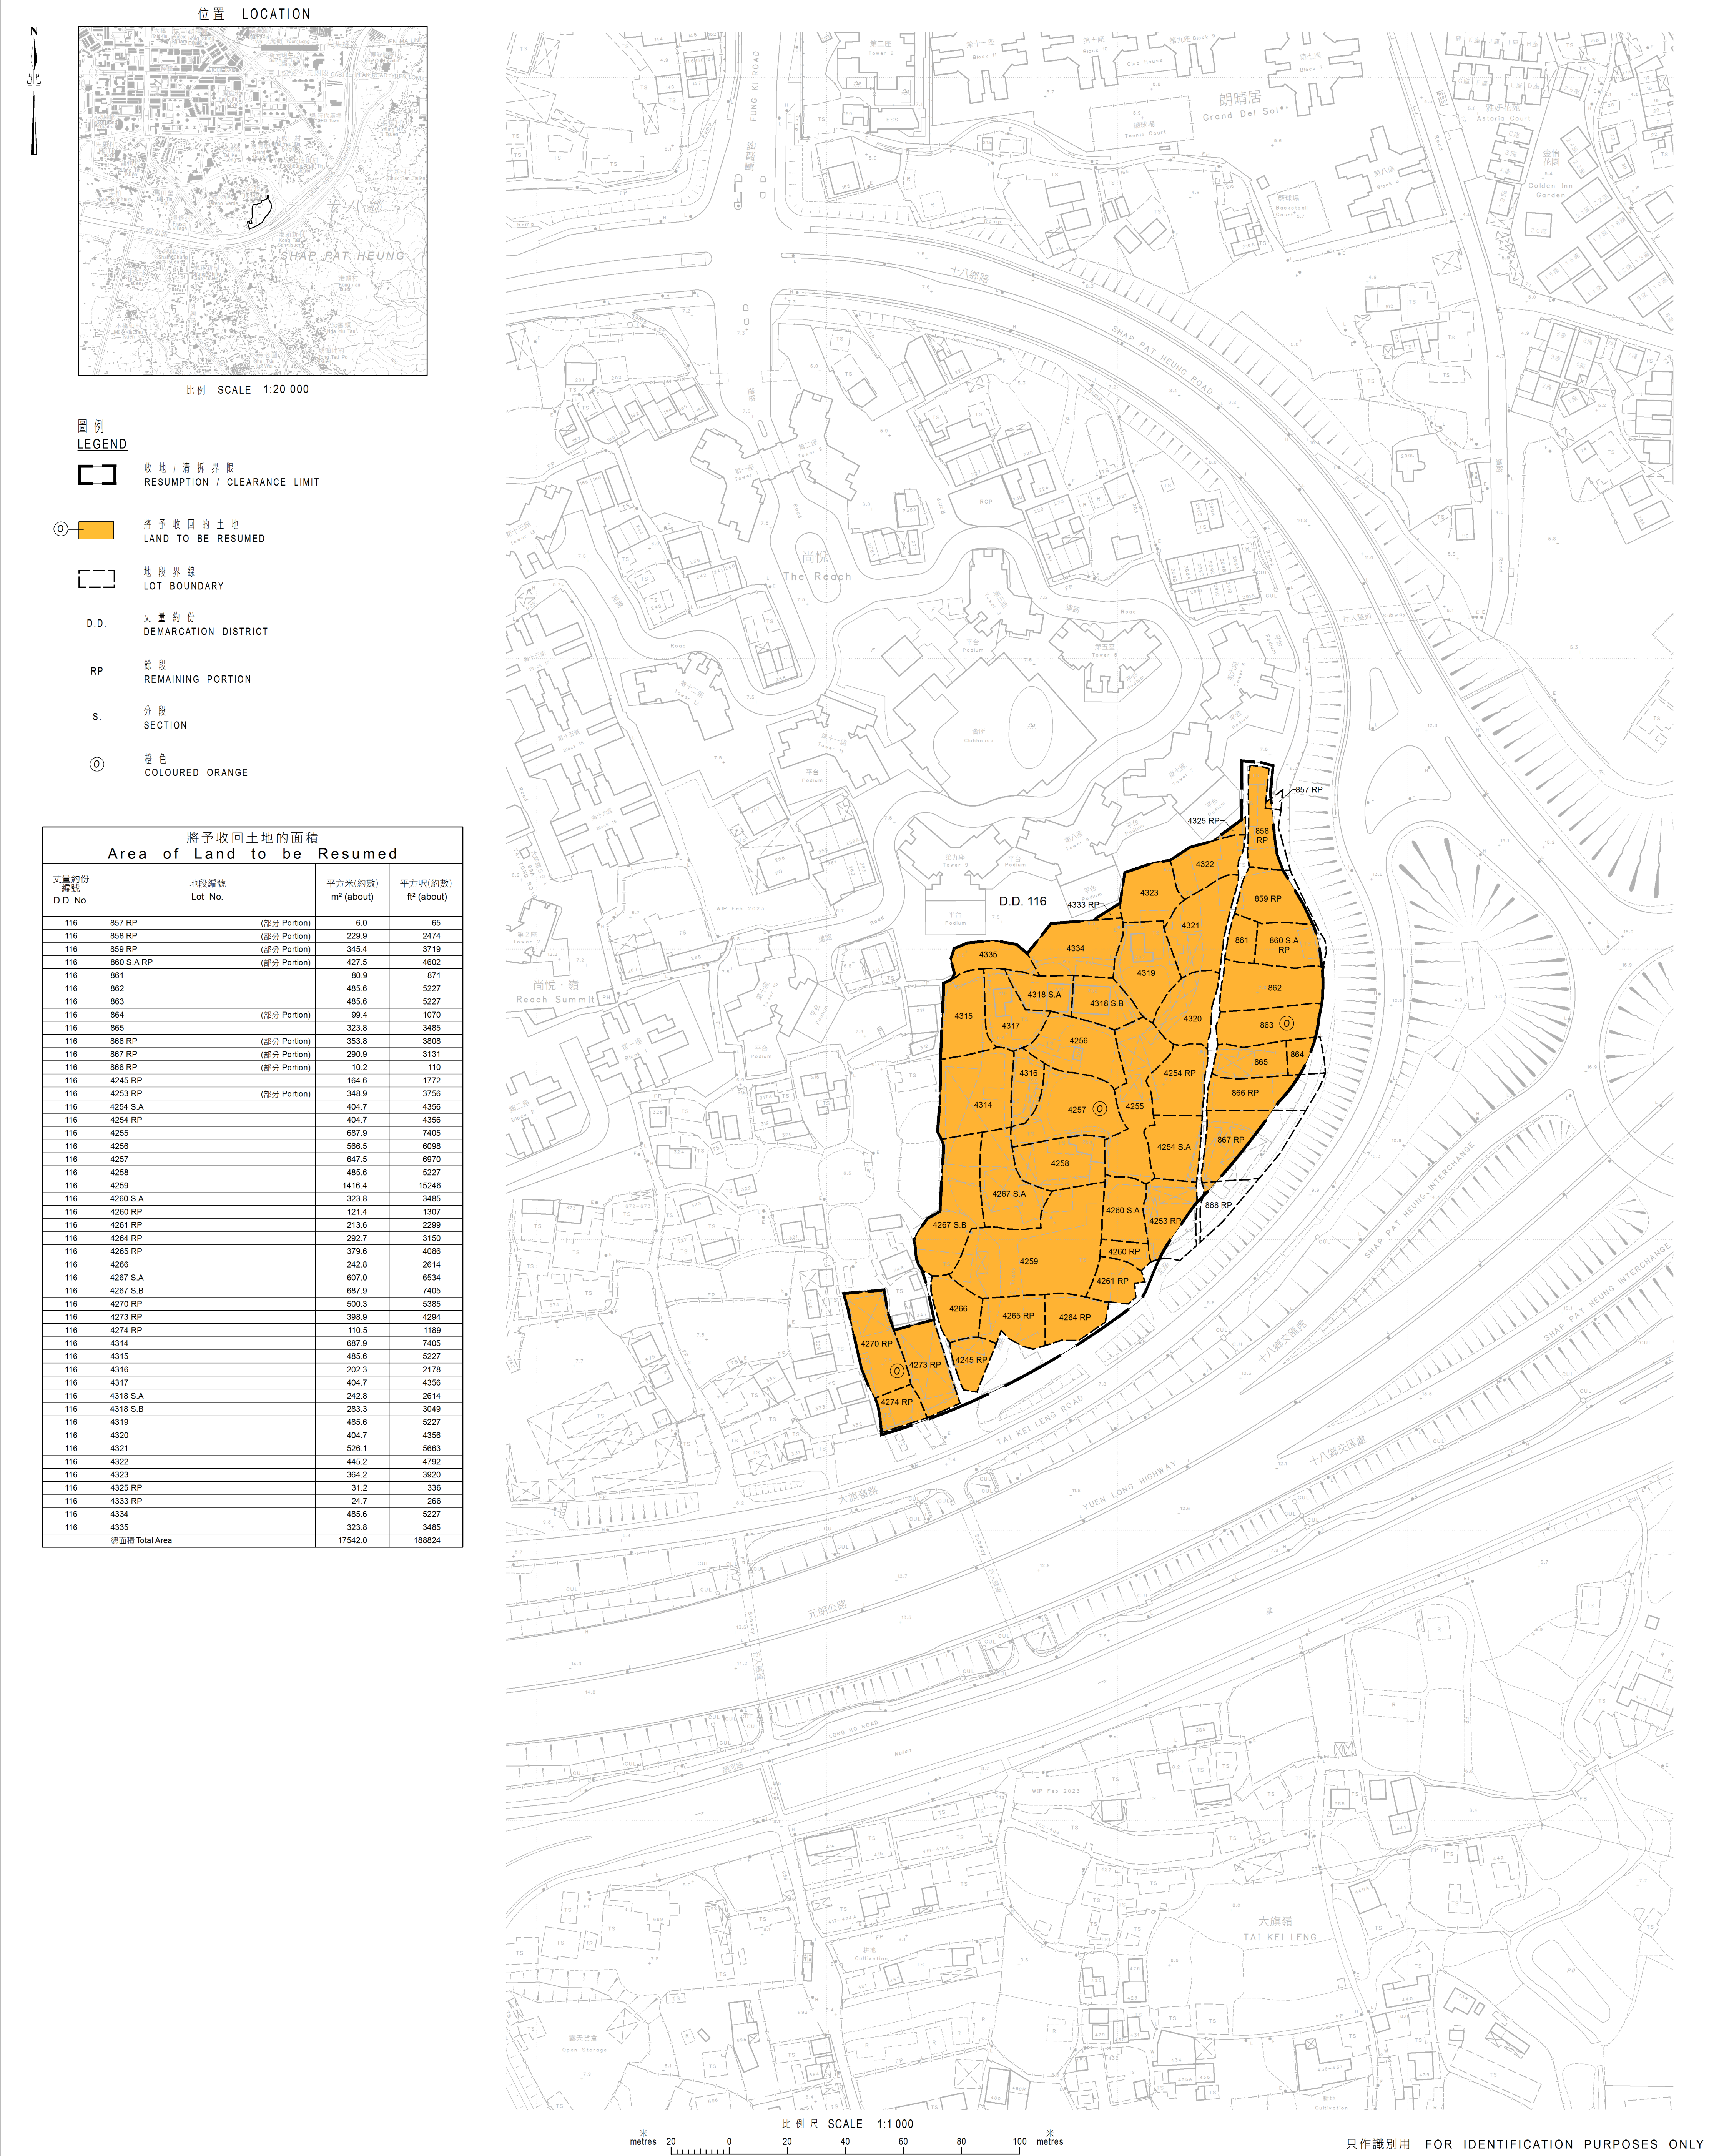

Signed (梁妙燕 Karen MY LEUNG) 總產業測量師 / 土地徵用 Chief Estate Surveyor / Acquisition 日期 Date 24/07/2023 地政總署 土地徵用組 Acquisition Section Lands Department 圖則由元朗地區測量處製 Plan Prepared by District Survey Office, Yuen Long © 香港特別行政區政府 版權所有 Copyright reserved - Hong Kong SAR Government	收地圖則 收回土地條例 (第124章) 收回土地以便進行元朗大旗嶺發展 RESUMPTION PLAN LANDS RESUMPTION ORDINANCE (CHAPTER 124) RESUMPTION OF LAND FOR DEVELOPMENT AT TAI KEI LENG, YUEN LONG	檔案編號 LD YLPT/YRN/2/2020B, LD DSO/YL/13/122 File No.
		測量圖編號 6-NW-15A & 15C Survey Sheet No.
		參考圖編號 4110336/BIN/S&T/CAF/010 (土木工程拓展署) Reference Plan No. (CEDD)
		圖則編號 YLM11038 PLAN No.