


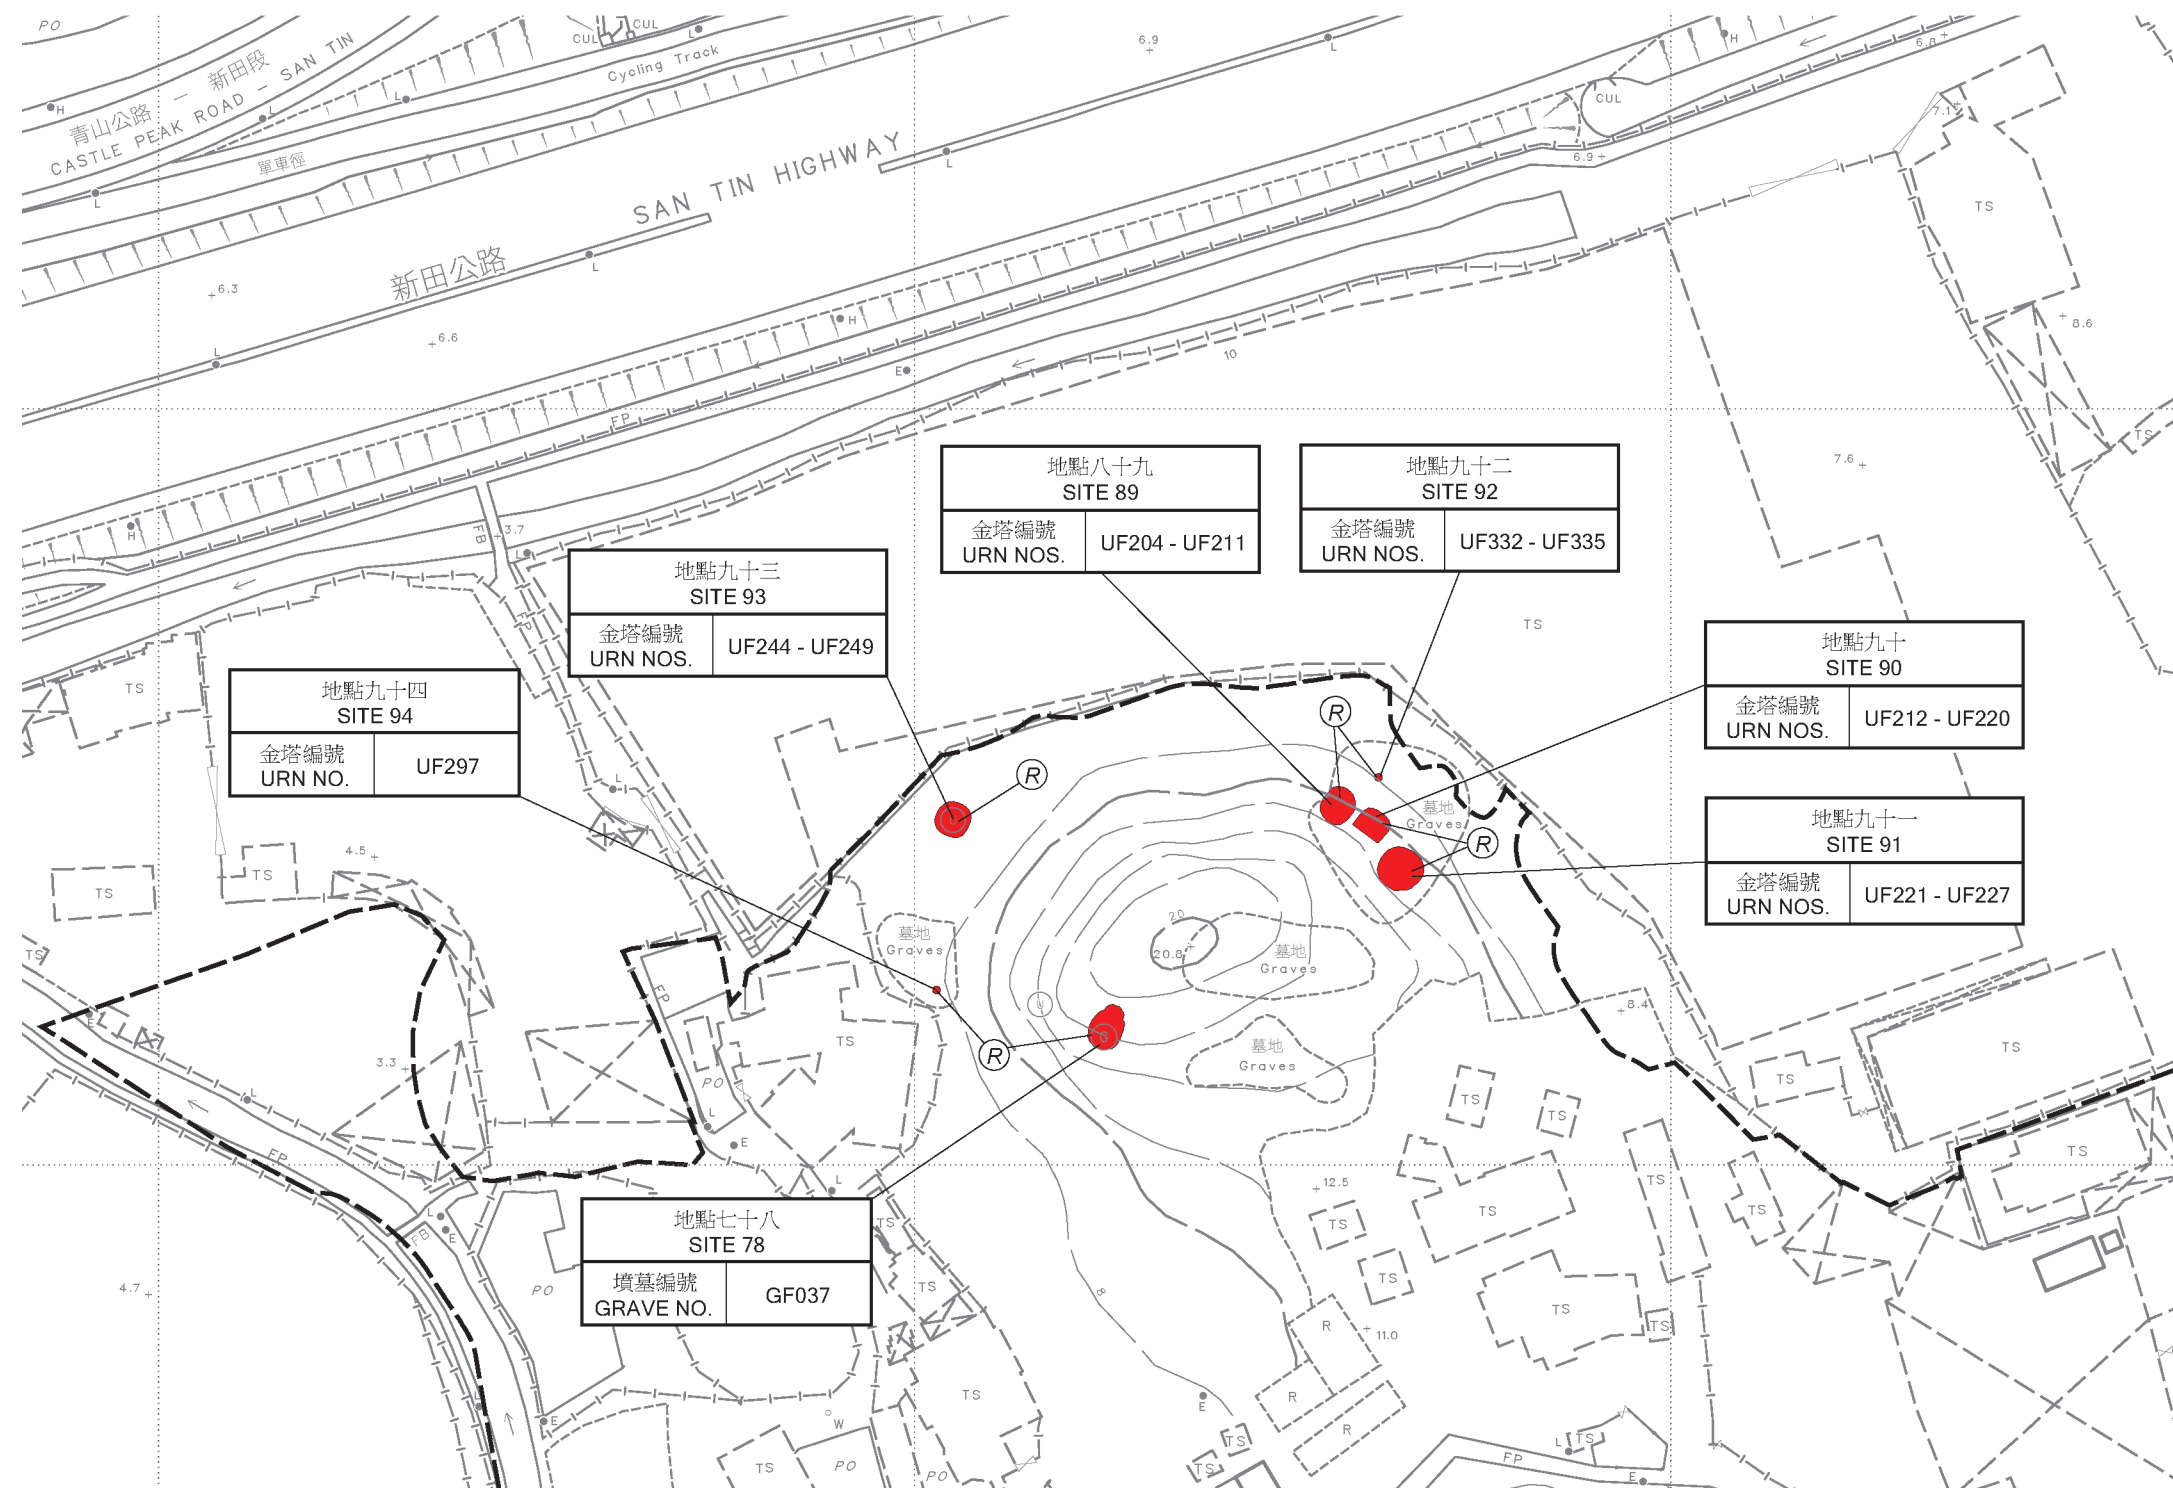

圖例
LEGEND

- 施工區界限
LIMITS OF WORKS AREA
- Ⓡ  將予徵用的土地
LAND TO BE ACQUIRED
- Ⓡ 紅色
RED

將予徵用土地的面積 AREA OF LAND TO BE ACQUIRED		
地點編號 SITE NO.	墳墓 / 金塔編號 GRAVE / URN NO.	平方米 (約數) m² (ABOUT)
地點七十八 SITE 78	GF037	21.4
地點八十九 SITE 89	UF204 - UF211	17.65
地點九十 SITE 90	UF212 - UF220	13.86
地點九十一 SITE 91	UF221 - UF227	27.14
地點九十二 SITE 92	UF332	0.16
	UF333	0.16
	UF334	0.16
	UF335	0.16
地點九十三 SITE 93	UF244 - UF249	17.34
地點九十四 SITE 94	UF297	0.16



只作識別用
FOR IDENTIFICATION PURPOSES ONLY

土地徵用圖則
土地徵用(管有業權)條例(第130章)
徵用土地以便在元朗進行
新田科技城發展計劃(第二期)

LAND ACQUISITION PLAN
LAND ACQUISITION (POSSESSORY TITLE) ORDINANCE (CHAPTER 130)
ACQUISITION OF LAND FOR
THE DEVELOPMENT OF SAN TIN TECHNOPOLE (PHASE 2) AT YUEN LONG

檔案編號 LANDSD LAO/ACQ-STLMC-NMCR-2025-002-B-002,
File No. LANDSD SMO/Regional-005-003-DSO/YL-210

測量圖編號
Survey Sheet No. 2-SE-13A

參考圖編號
Ref. Plan No. SK1095 (土木工程拓展署 CEDD)

圖則編號
PLAN No. YLM11775 (第三張 共十三張 SHEET 3 OF 13)

日期 Date : 01/06/2026



地政總署 土地徵用組
Acquisition Section
Lands Department

圖則由元朗測量處繪製
Plan Prepared by District Survey Office, Yuen Long
© 香港特別行政區政府 版權所有 Copyright reserved - Hong Kong SAR Government