


SHORT TERM TENANCY No. STTHE0034




COLOURED PINK AREA 78 SQUARE METRES (ABOUT)

SCALE 1:1 000

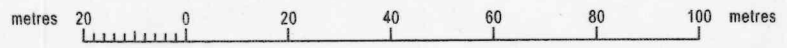


LOCATION

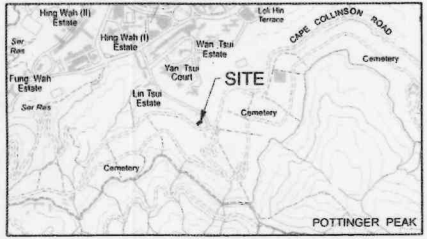

SCALE 1:20 000

DRAFT

FOR IDENTIFICATION PURPOSES ONLY

 District Lands Office, Hong Kong East
Lands Department

Plan Prepared by District Survey Office, Hong Kong
© Copyright reserved - Hong Kong SAR Government

File No. DLO/HE L/M STTHE0034
Survey Sheet No. 11-SE-19C
Layout Plan No. --
Reference Plan No. --
PLAN No. HKM11394

Date: 19/06/2024

DISTRICT LANDS OFFICE
HONG KONG EAST
LANDS DEPARTMENT



Signed by the Tenant

in the presence of

OR

Sealed with the Common Seal of
the Tenant and signed by

in the presence of

OR

Executed by the Tenant acting through
[], its sole director

or
[], its director and
[], its director

or
[], its director and
[], its company secretary

in accordance with section 127(3) and 127(5) of the
Companies Ordinance (Cap. 622)

in the presence of

Witness Name:

Address:

Dated this ___ day of ___ 20__

Signed by the District Lands Officer,
Hong Kong East

in the presence of

Civil Servant,
Lands Department