

DISTRICT LANDS OFFICE  
HONG KONG EAST  
LANDS DEPARTMENT





-----  
Signed by the Tenant  
-----  
in the presence of  
-----  
OR  
-----  
Signed by the District Lands Officer,  
Hong Kong East  
-----  
in the presence of  
-----  
Civil Servant,  
Lands Department

-----  
Sealed with the Common Seal of  
the Tenant and signed by  
-----  
in the presence of  
-----  
OR  
-----

-----  
Executed by the Tenant acting through  
[ ], its sole director  
or  
[ ]; its director and  
[ ], its director  
or  
[ ], its director and  
[ ], its company secretary  
in accordance with section 127(3) and 127(5) of the  
Companies Ordinance (Cap. 622)  
-----  
in the presence of  
-----

-----  
Witness Name :  
-----  
Address :  
-----  
Dated this \_\_\_\_ day of \_\_\_\_\_ 20\_\_

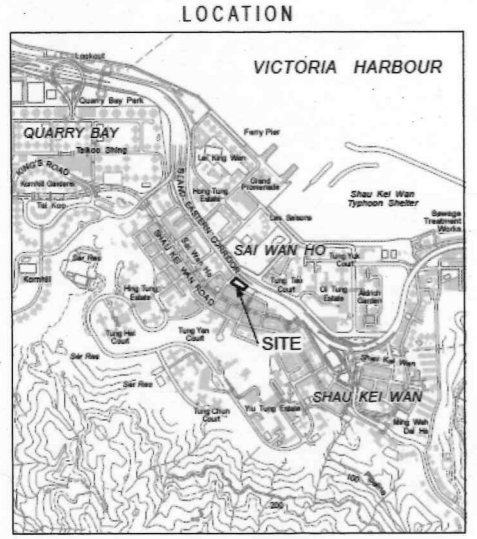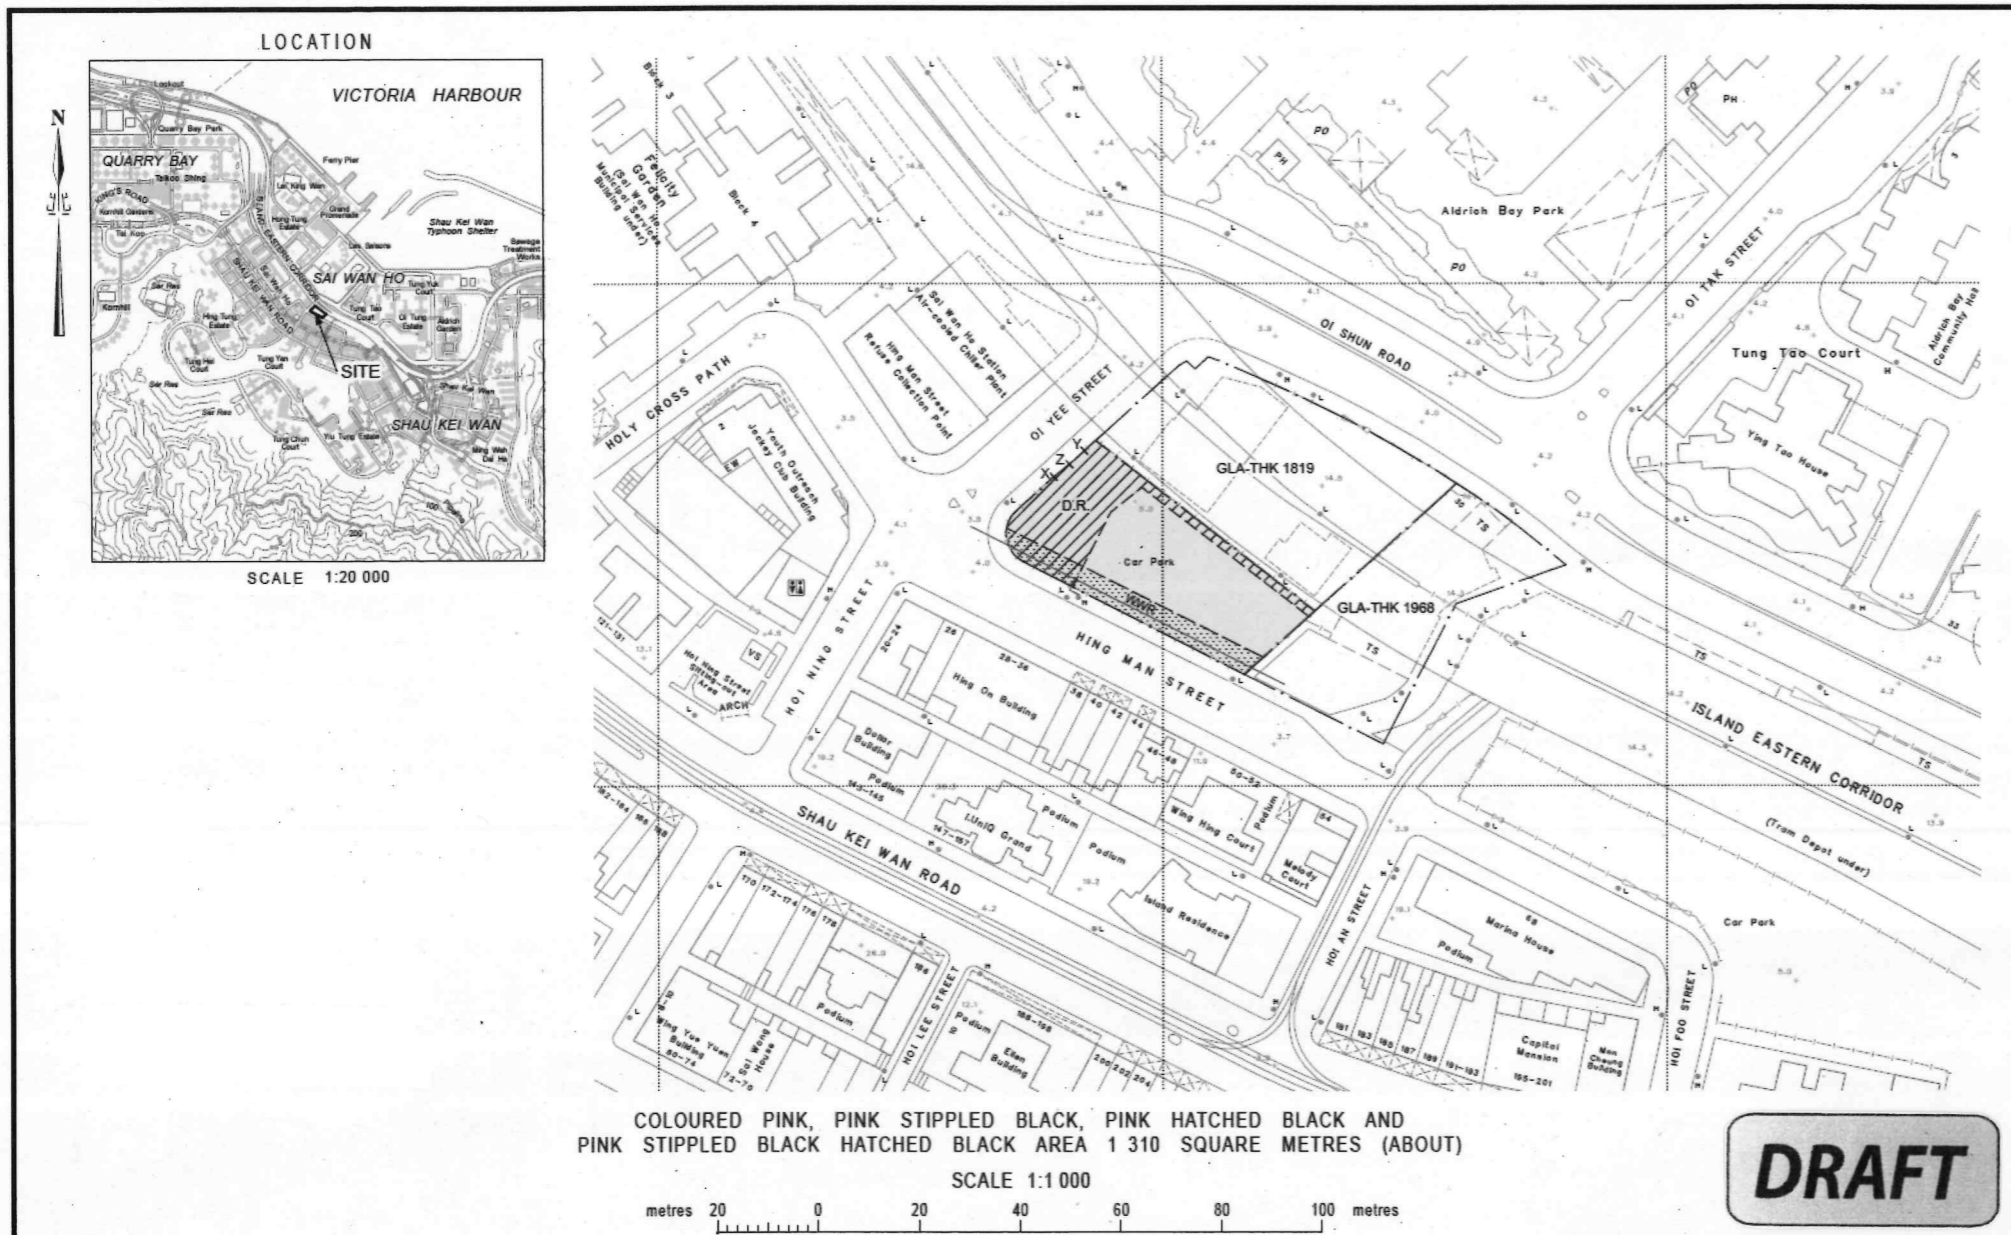

FOR IDENTIFICATION PURPOSES ONLY  
District Lands Office, Hong Kong East  
Lands Department  
Plan Prepared by District Survey Office, Hong Kong  
© Copyright reserved - Hong Kong SAR Government

SHORT TERM TENANCY No. STTHE0041

File No. DLO/HE L/M STTHE0041  
Survey Sheet No. 11-SE-8C  
Layout Plan No. ---  
Reference Plan. No. HKM10357 & WWR.dwg (WSD)  
PLAN No. HKM11204

Date : 20/09/2023