


SHORT TERM TENANCY No. STTIS0346
KAM TUNG STREET, TUNG CHUNG, LANTAU ISLAND

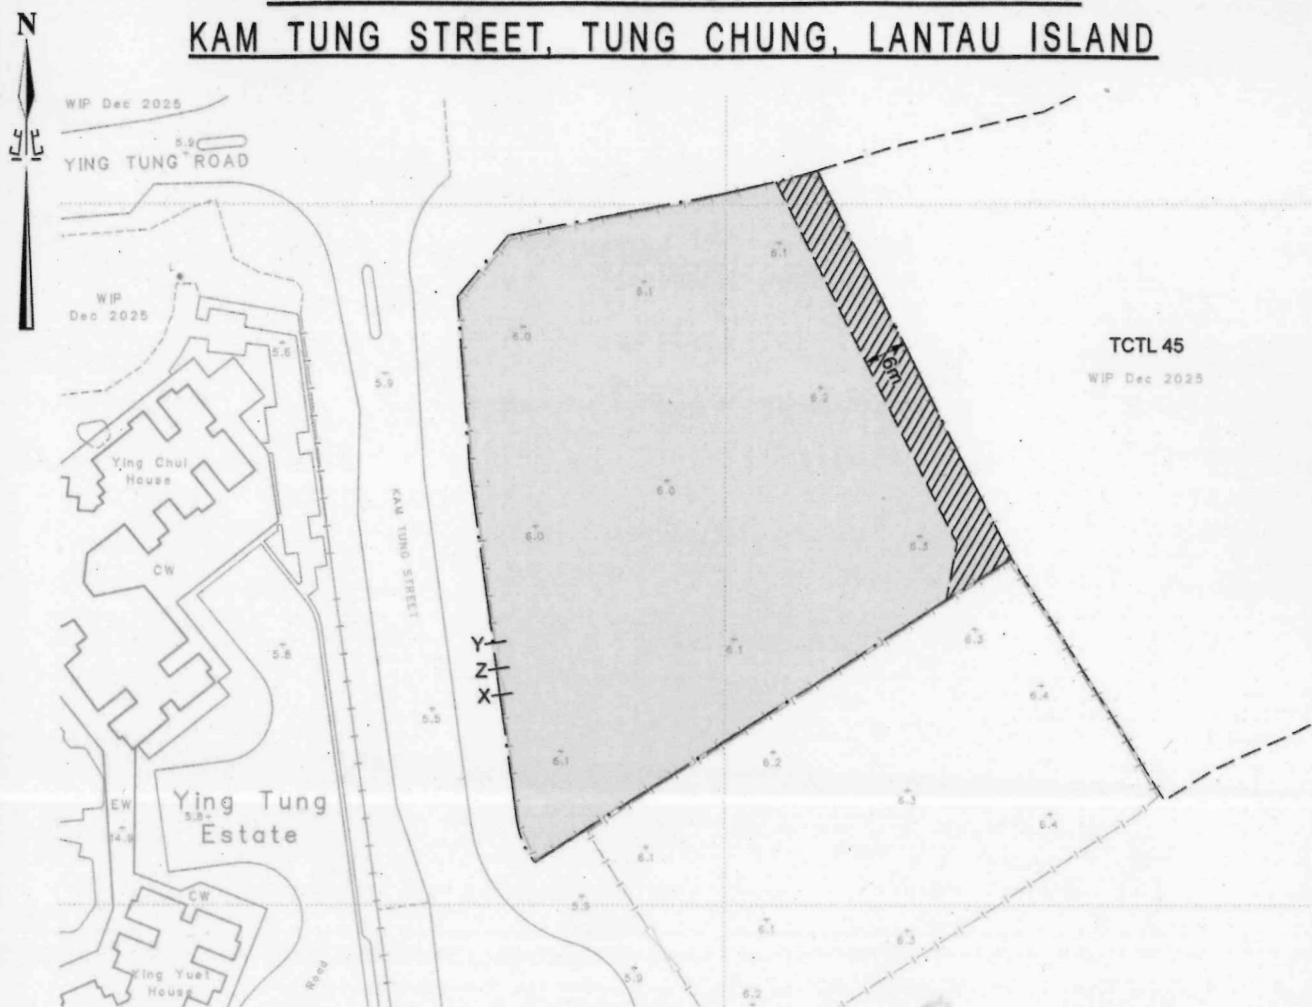

COLOURED PINK AND PINK HATCHED BLACK AREA 4 900 SQUARE METRES (ABOUT)

SCALE 1:1 000

metres 20 0 20 40 60 80 100 metres

LOCATION



SCALE 1:20 000

TENANCY AGREEMENT REFERS

DRAFT

FOR IDENTIFICATION PURPOSES ONLY



District Lands Office, Islands
Lands Department

Plan Prepared by District Survey Office, Islands

© Copyright reserved - Hong Kong SAR Government

File No. LANDSD-DLOS-003-001-001-IS-B&L-TC-STTIS0346-Main-P001
& DSO/IS-W4575-P001

Survey Sheet No. 9-SE-4B

Layout Plan No. -----

Reference Plan No. -----

PLAN No. ISM3792b

Date : 31/12/2025