



DISTRICT LANDS OFFICE
TSUEN WAN AND KWAI TSING

LANDS DEPARTMENT

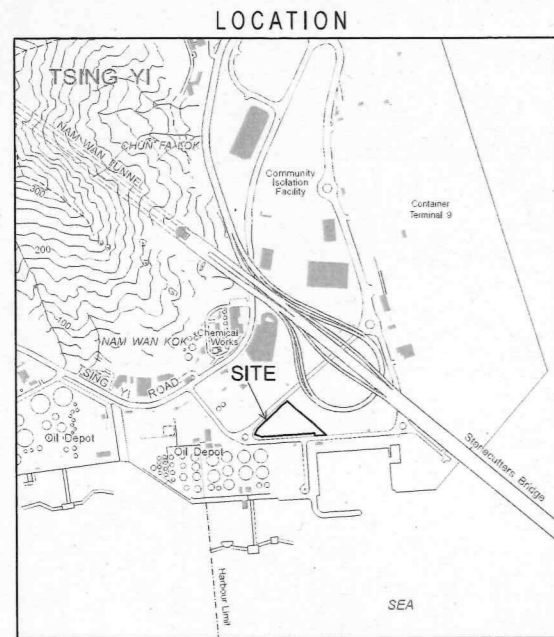


SCALE 1:20 000

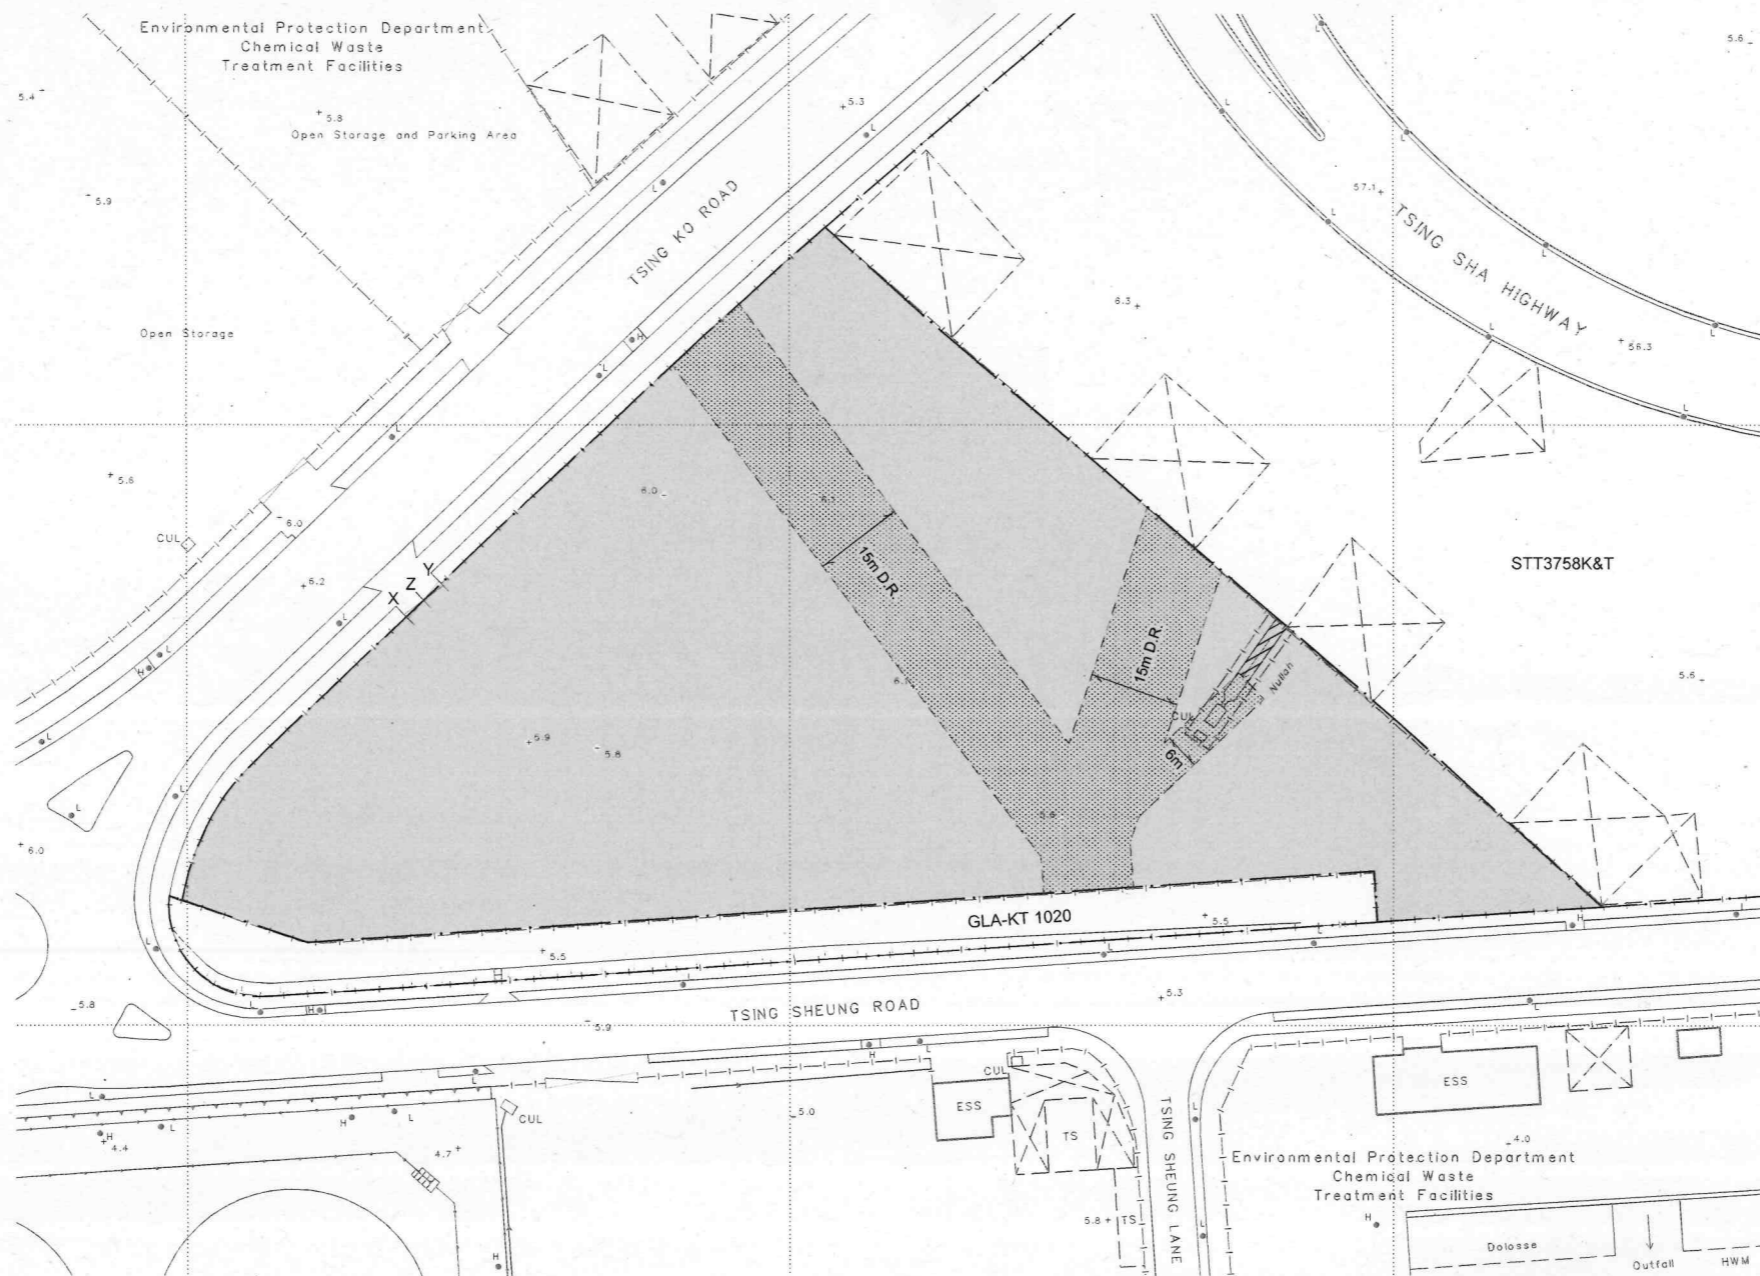

COLOURED PINK, PINK STIPPLED BLACK AND PINK HATCHED BLACK AREA 14 200 SQUARE METRES (ABOUT)

SCALE 1:1 000

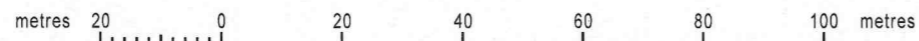

DRAFT

FOR IDENTIFICATION PURPOSES ONLY

District Lands Office, Tsuen Wan and Kwai Tsing
Lands Department

Plan Prepared by District Survey Office, Tsuen Wan and Kwai Tsing

© Copyright reserved - Hong Kong SAR Government

SHORT TERM TENANCY No. STTTK0136

File Nos. DLO/TWKT/KT STTTK0136, DSO/TWKT/KT/W1578

Survey Sheet Nos. 10-NE-15A/B

Layout Plan No. -----

Reference Plan No. -----

PLAN No. KTM2382

Signature of the Tenant/
Execution by the Tenant
in the case of a limited company

Witness to the signature of /
execution by the Tenant

District Lands Officer,
Tsuen Wan and Kwai Tsing

Witness to the signature of
District Lands Officer,
Tsuen Wan and Kwai Tsing

Dated this ___ day of ___ 20__

Date : 17/08/2023