



位置 LOCATION

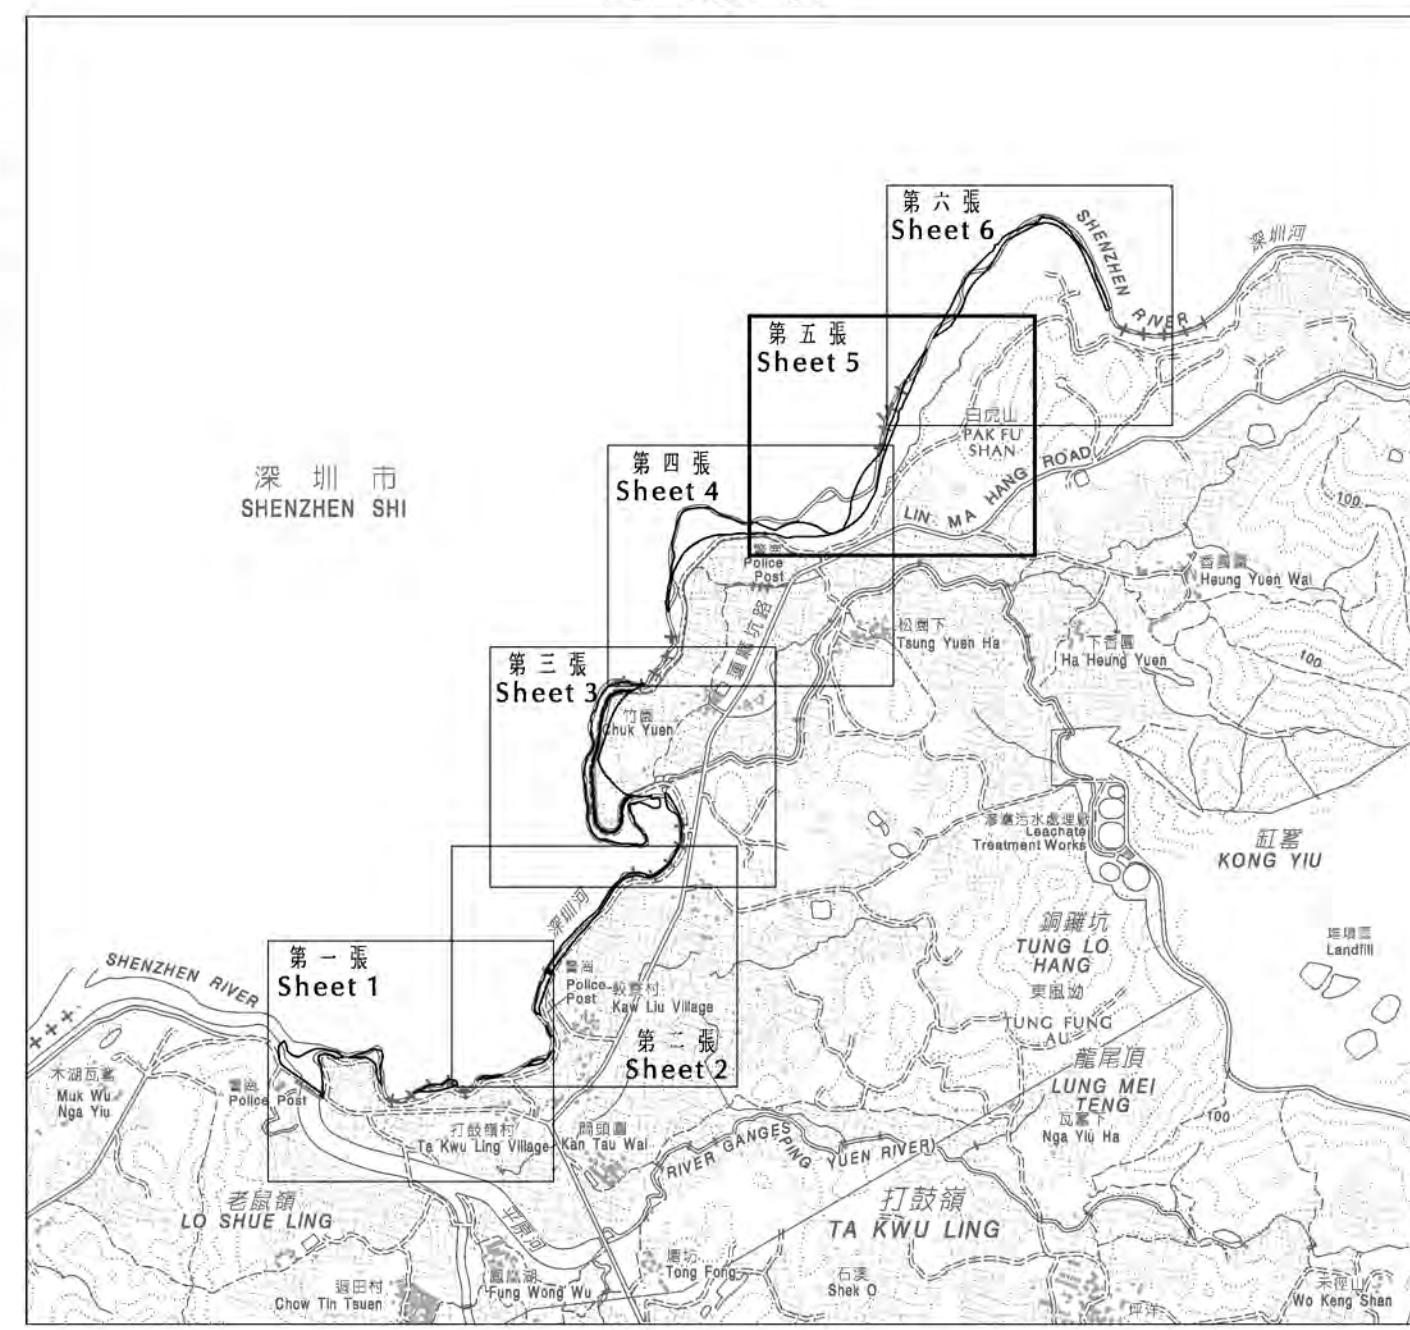

圖例 LEGEND

- 收地/清理界限 RESUMPTION / CLEARANCE LIMIT
- ⊙ STIPPLED BLACK 待收回的農地 AGRICULTURAL LAND TO BE RESUMED
- D.D. 文書部份 DEMARCATION DISTRICT
- G.L. 政府土地 GOVERNMENT LAND
- (P) 部分 PORTION
- ..... 文書部份界線 DEMARCATION DISTRICT BOUNDARY
- ⊙ STIPPLED BLACK - ORANGE STIPPLED BLACK 綜合圖則界線

待收回土地的面積 Area to be resumed			
文書部份 D.D.No.	地段編號 Lot No.	面積 Agricultural Land	
		m <sup>2</sup> (about)	ft <sup>2</sup> (about)
80	17	(P) 190.6	2052
80	47	(P) 109.9	1183
總面積 Total Area		300.5	3235

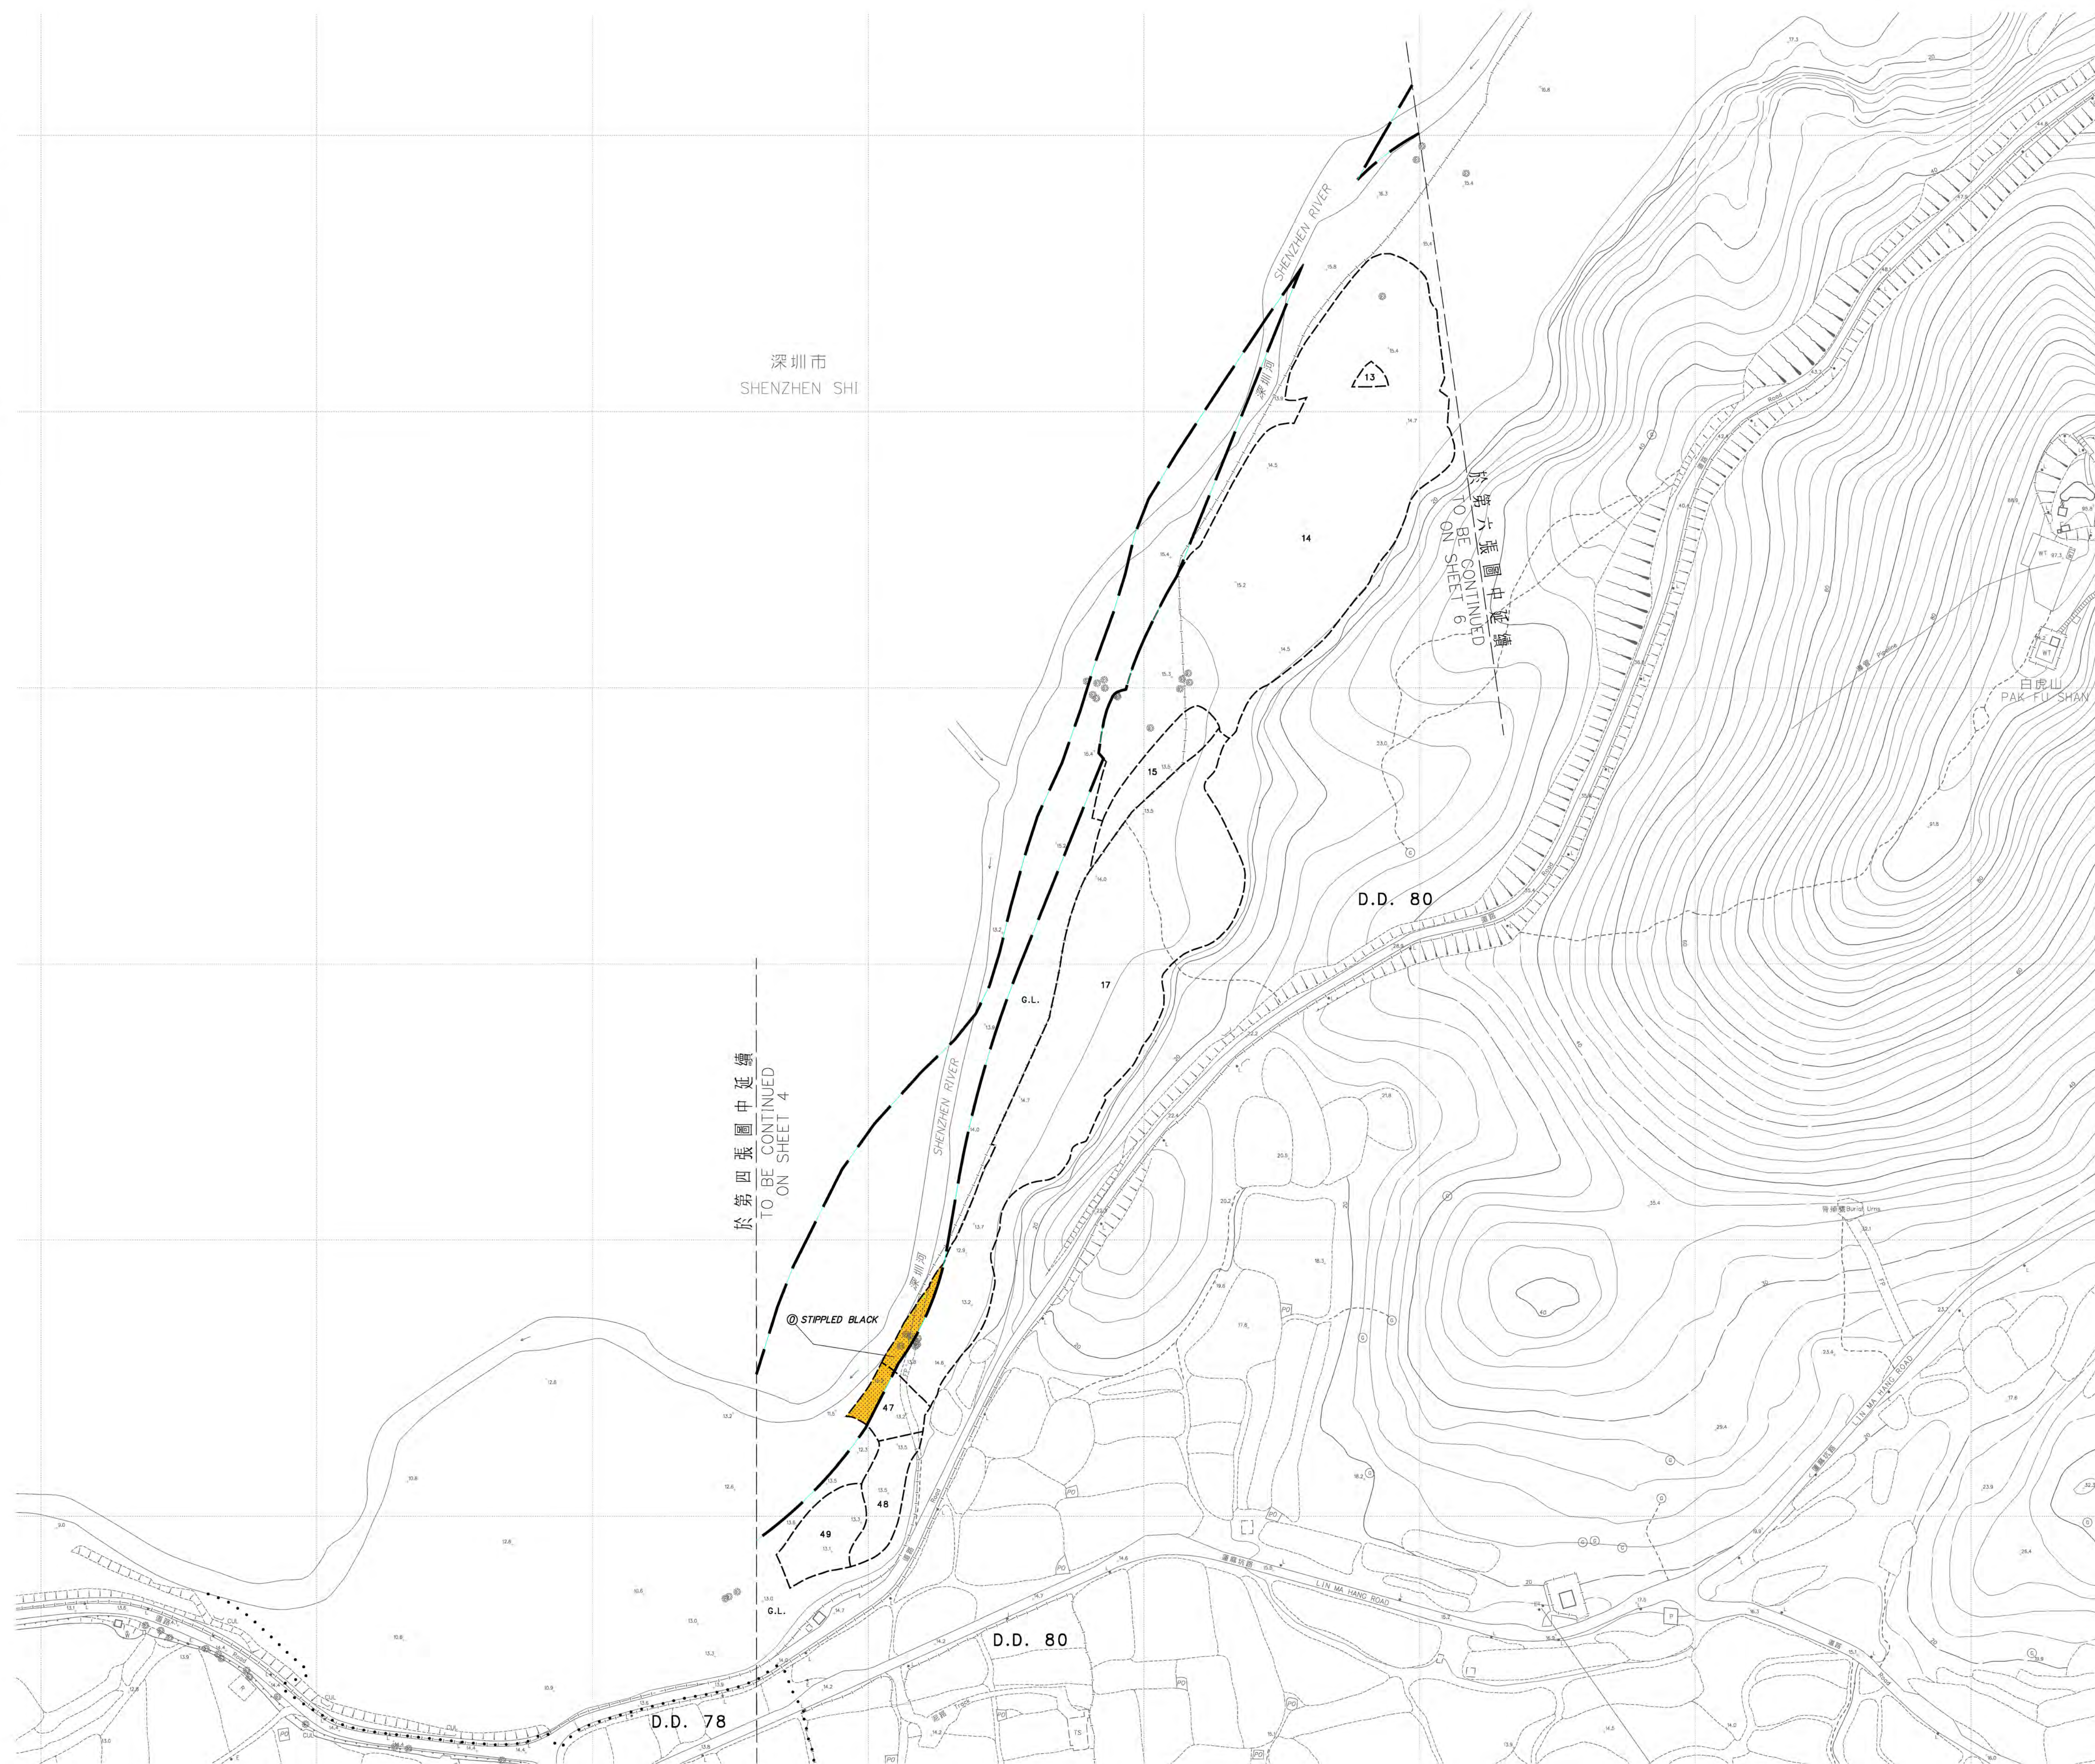

比例尺 Scale 1 : 1000

METRES 20 0 20 40 60 80 100 METRES

只作識別用 FOR IDENTIFICATION PURPOSES ONLY

檔案編號 File No. L/M (1) in DLNR 489/NRN/59 Pt.3

測量圖號 Survey Sheet No. 3-NW-8B, 8D, 9A & 9C

工程圖號 Engineering Org. No. DDN/013GB/8048 & 8049 (DSD)

圖則編號 PLAN No. DNM2374 (第五張 共六張) (Sheet 5 of 6)

日期 Date : 07/02/2011

Signed  
( 蔣翠雲 Ms Sophie CHIANG )  
北區地政專員 District Lands Officer, North  
日期 Date 25/02/2011

收地圖則  
收回土地條例 (第 124 章)  
治理深圳河第四期工程 - 河道工程  
RESUMPTION PLAN  
LANDS RESUMPTION ORDINANCE ( CHAPTER 124 )  
REGULATION OF SHENZHEN RIVER STAGE 4 - RIVER CHANNEL WORKS

製圖師 蔣翠雲  
District Lands Officer, North  
Lands Department  
此圖則由北區地政專員製  
Plan Prepared by District Survey Office, North