



位置 LOCATION

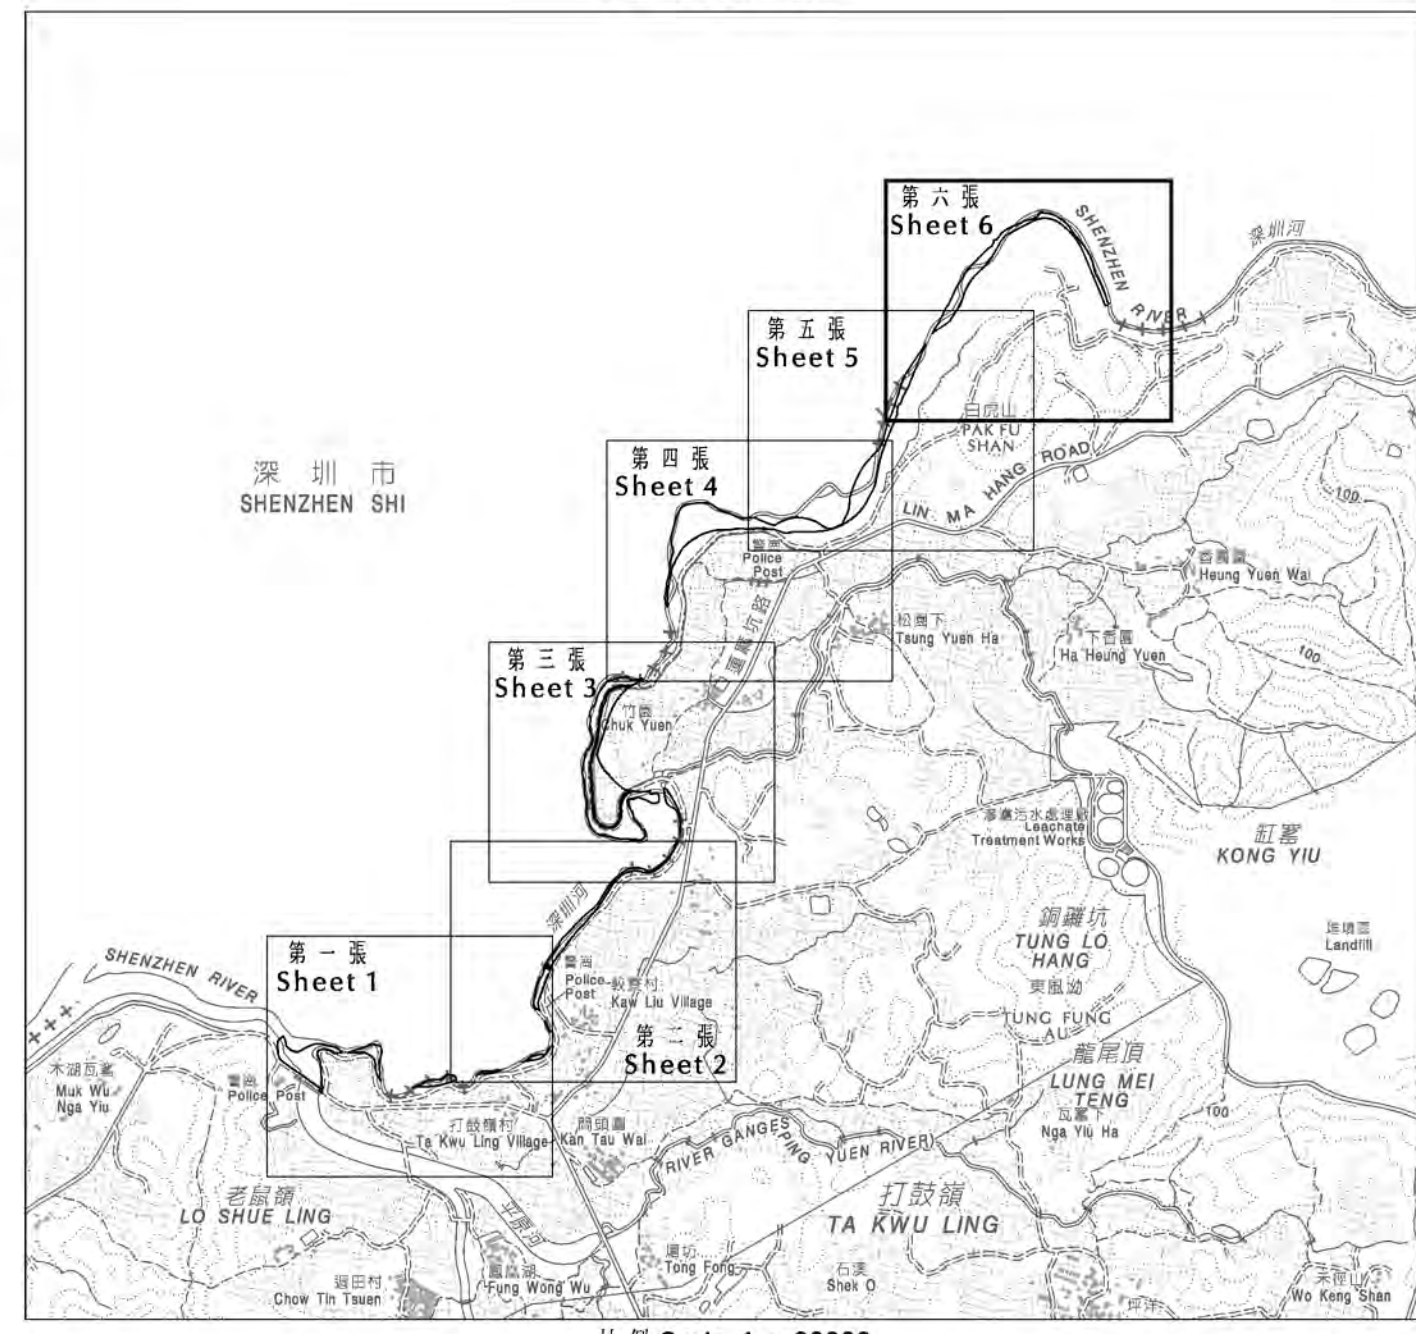

圖例 LEGEND

- 收地/清拆界限
RESUMPTION / CLEARANCE LIMIT
- D.D. 丈量綫
DEMARCATIION DISTRICT
- G.L. 政府土地
GOVERNMENT LAND

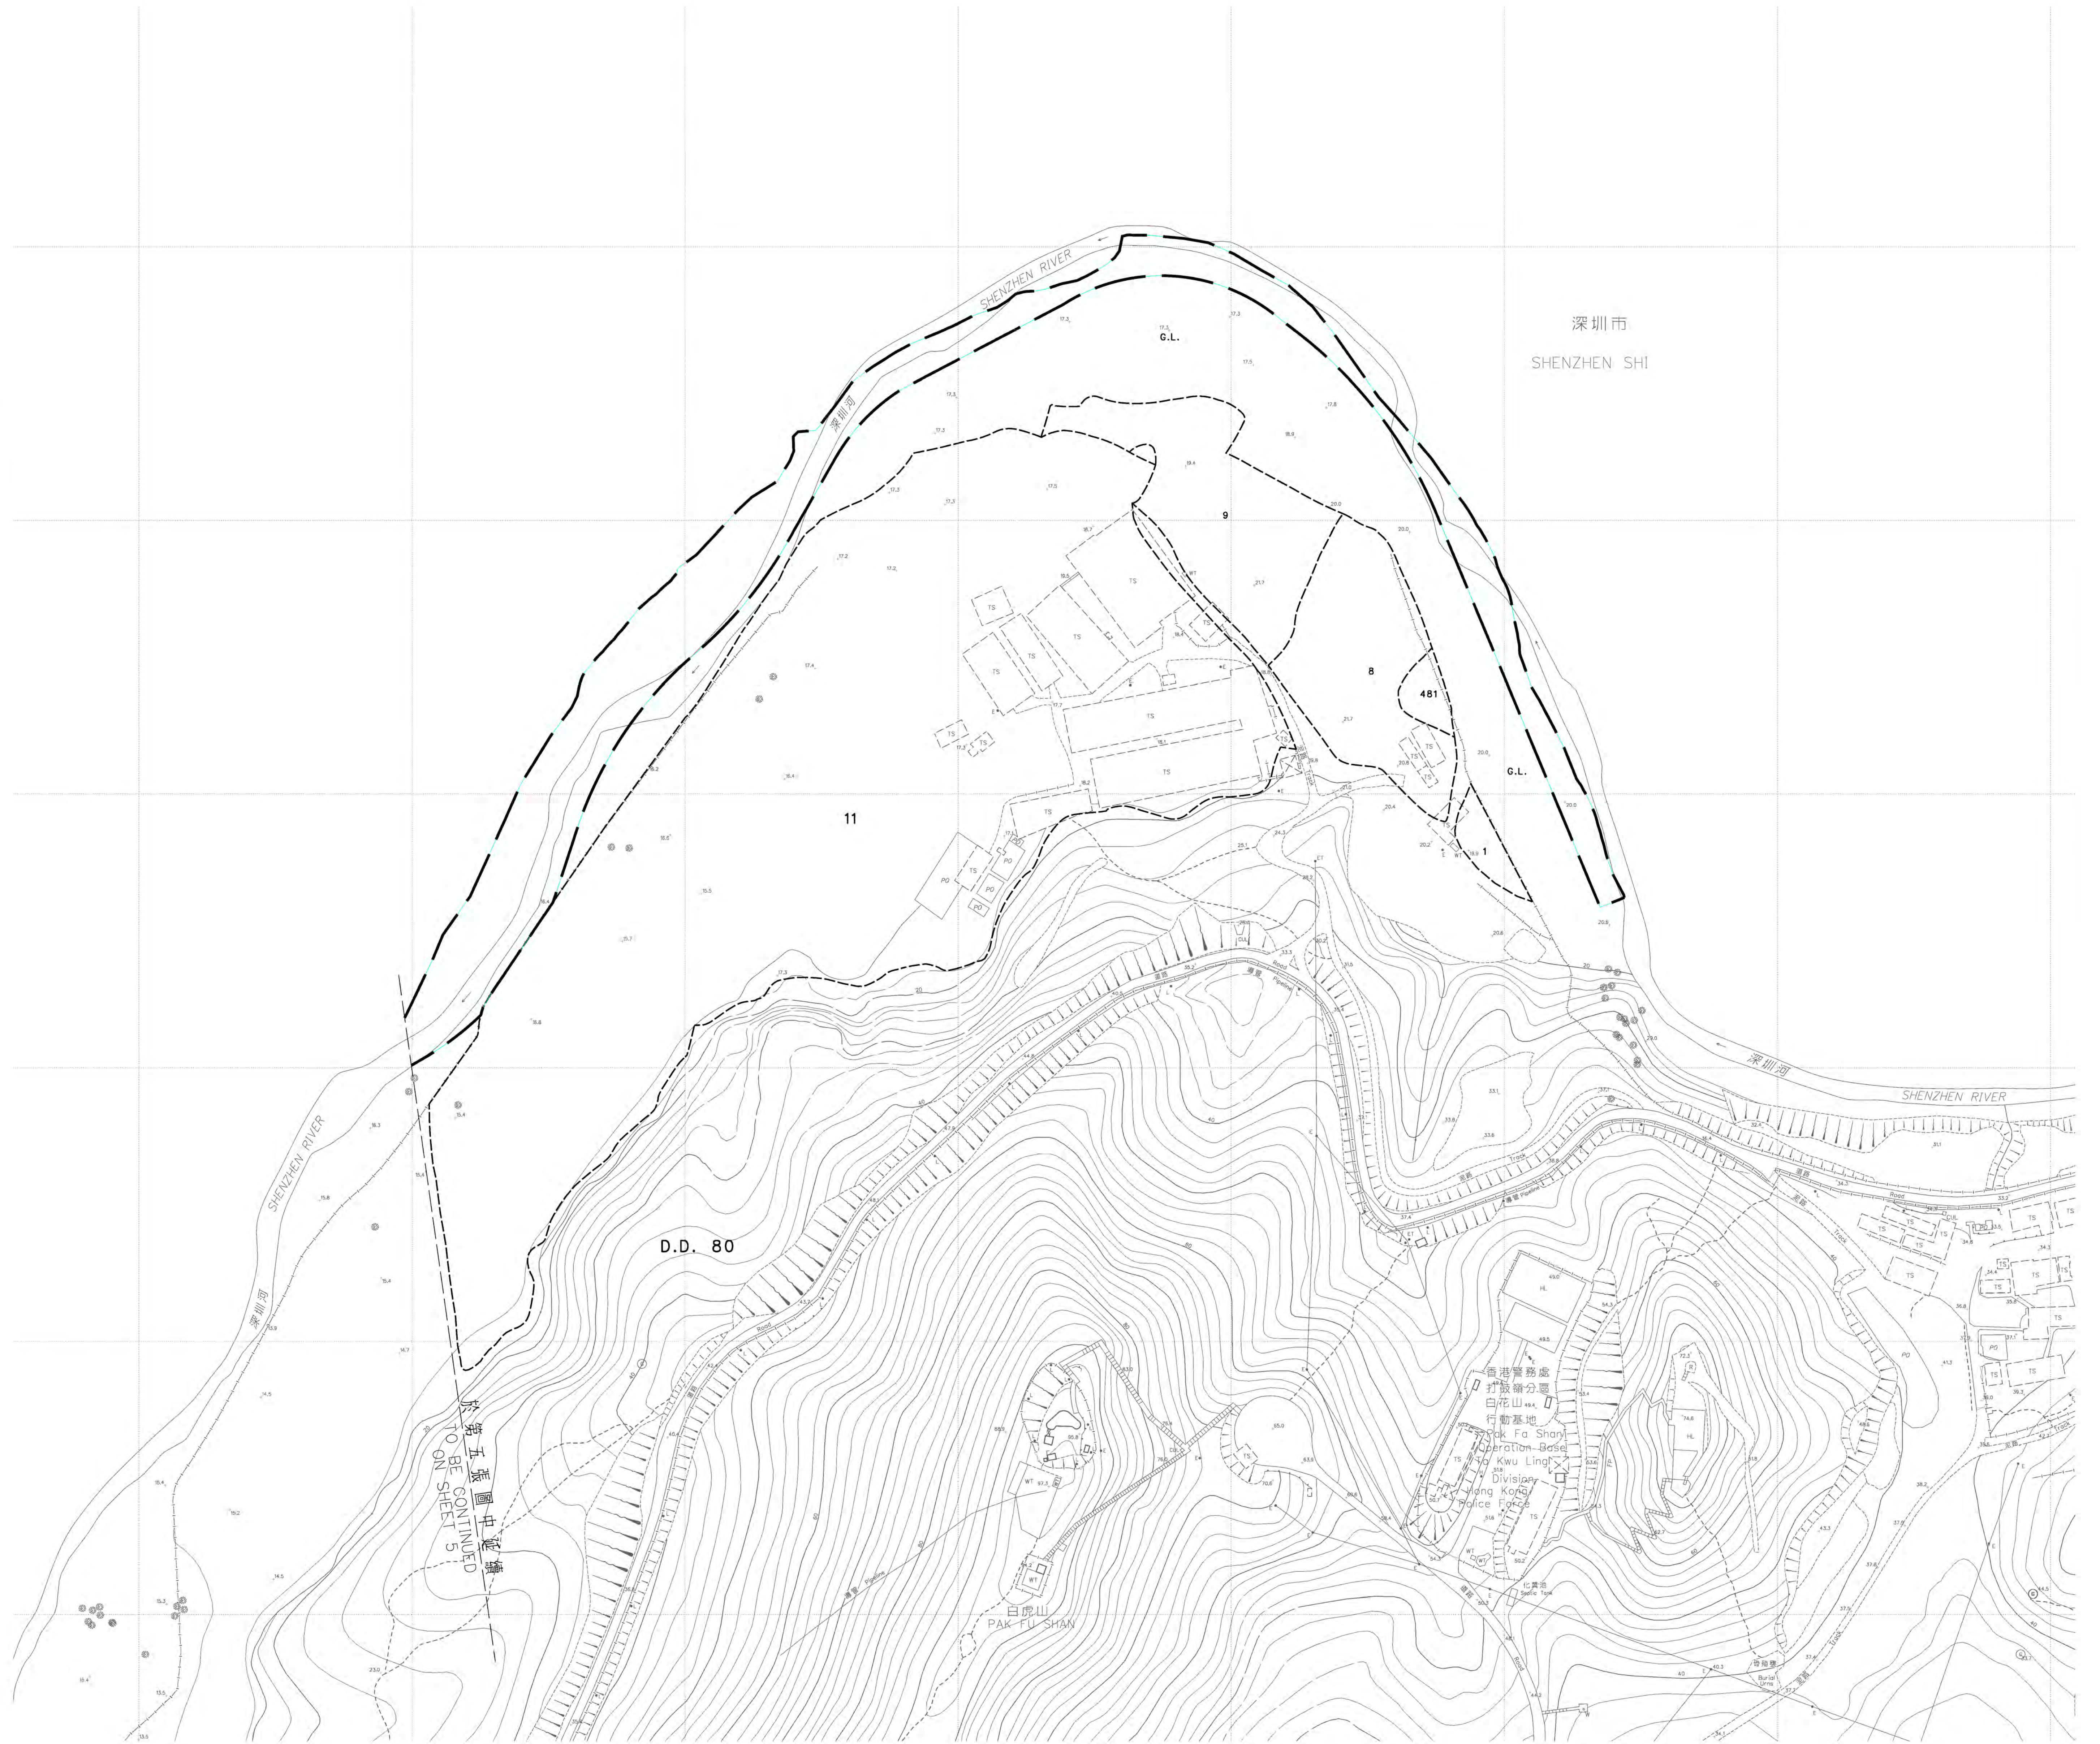

比例尺 Scale 1 : 1000
METRES 0 20 40 60 80 100 METRES

收地圖則
收回土地條例 (第 124 章)
治理深圳河第四期工程 - 河道工程
RESUMPTION PLAN
LANDS RESUMPTION ORDINANCE (CHAPTER 124)
REGULATION OF SHENZHEN RIVER STAGE 4 - RIVER CHANNEL WORKS

Signed
(蔣翠雲 Ms Sophia CHIANG)
北區地政專員 District Lands Officer, North
日期 Date 25/02/2011

北區地政專員 蔣翠雲
District Lands Officer, North
Lands Department
此圖由北區地政專員處繪製
Plan Prepared by District Survey Office, North

只作識別用
FOR IDENTIFICATION PURPOSES ONLY

檔案編號 File No. L/M (1) in DLONR 489/NRN/59 Pt.3
測量圖號 Survey Sheet No. 3-NW-3D, 4C, 8B & 9A
工程圖編號 Engineering Drg. No. DDN/013GB/8049 (測量圖) (DSD)

圖則編號 PLAN No. DNM2374 (第六張 共六張) (Sheet 6 of 6)
日期 Date : 07/02/2011