



位置 LOCATION

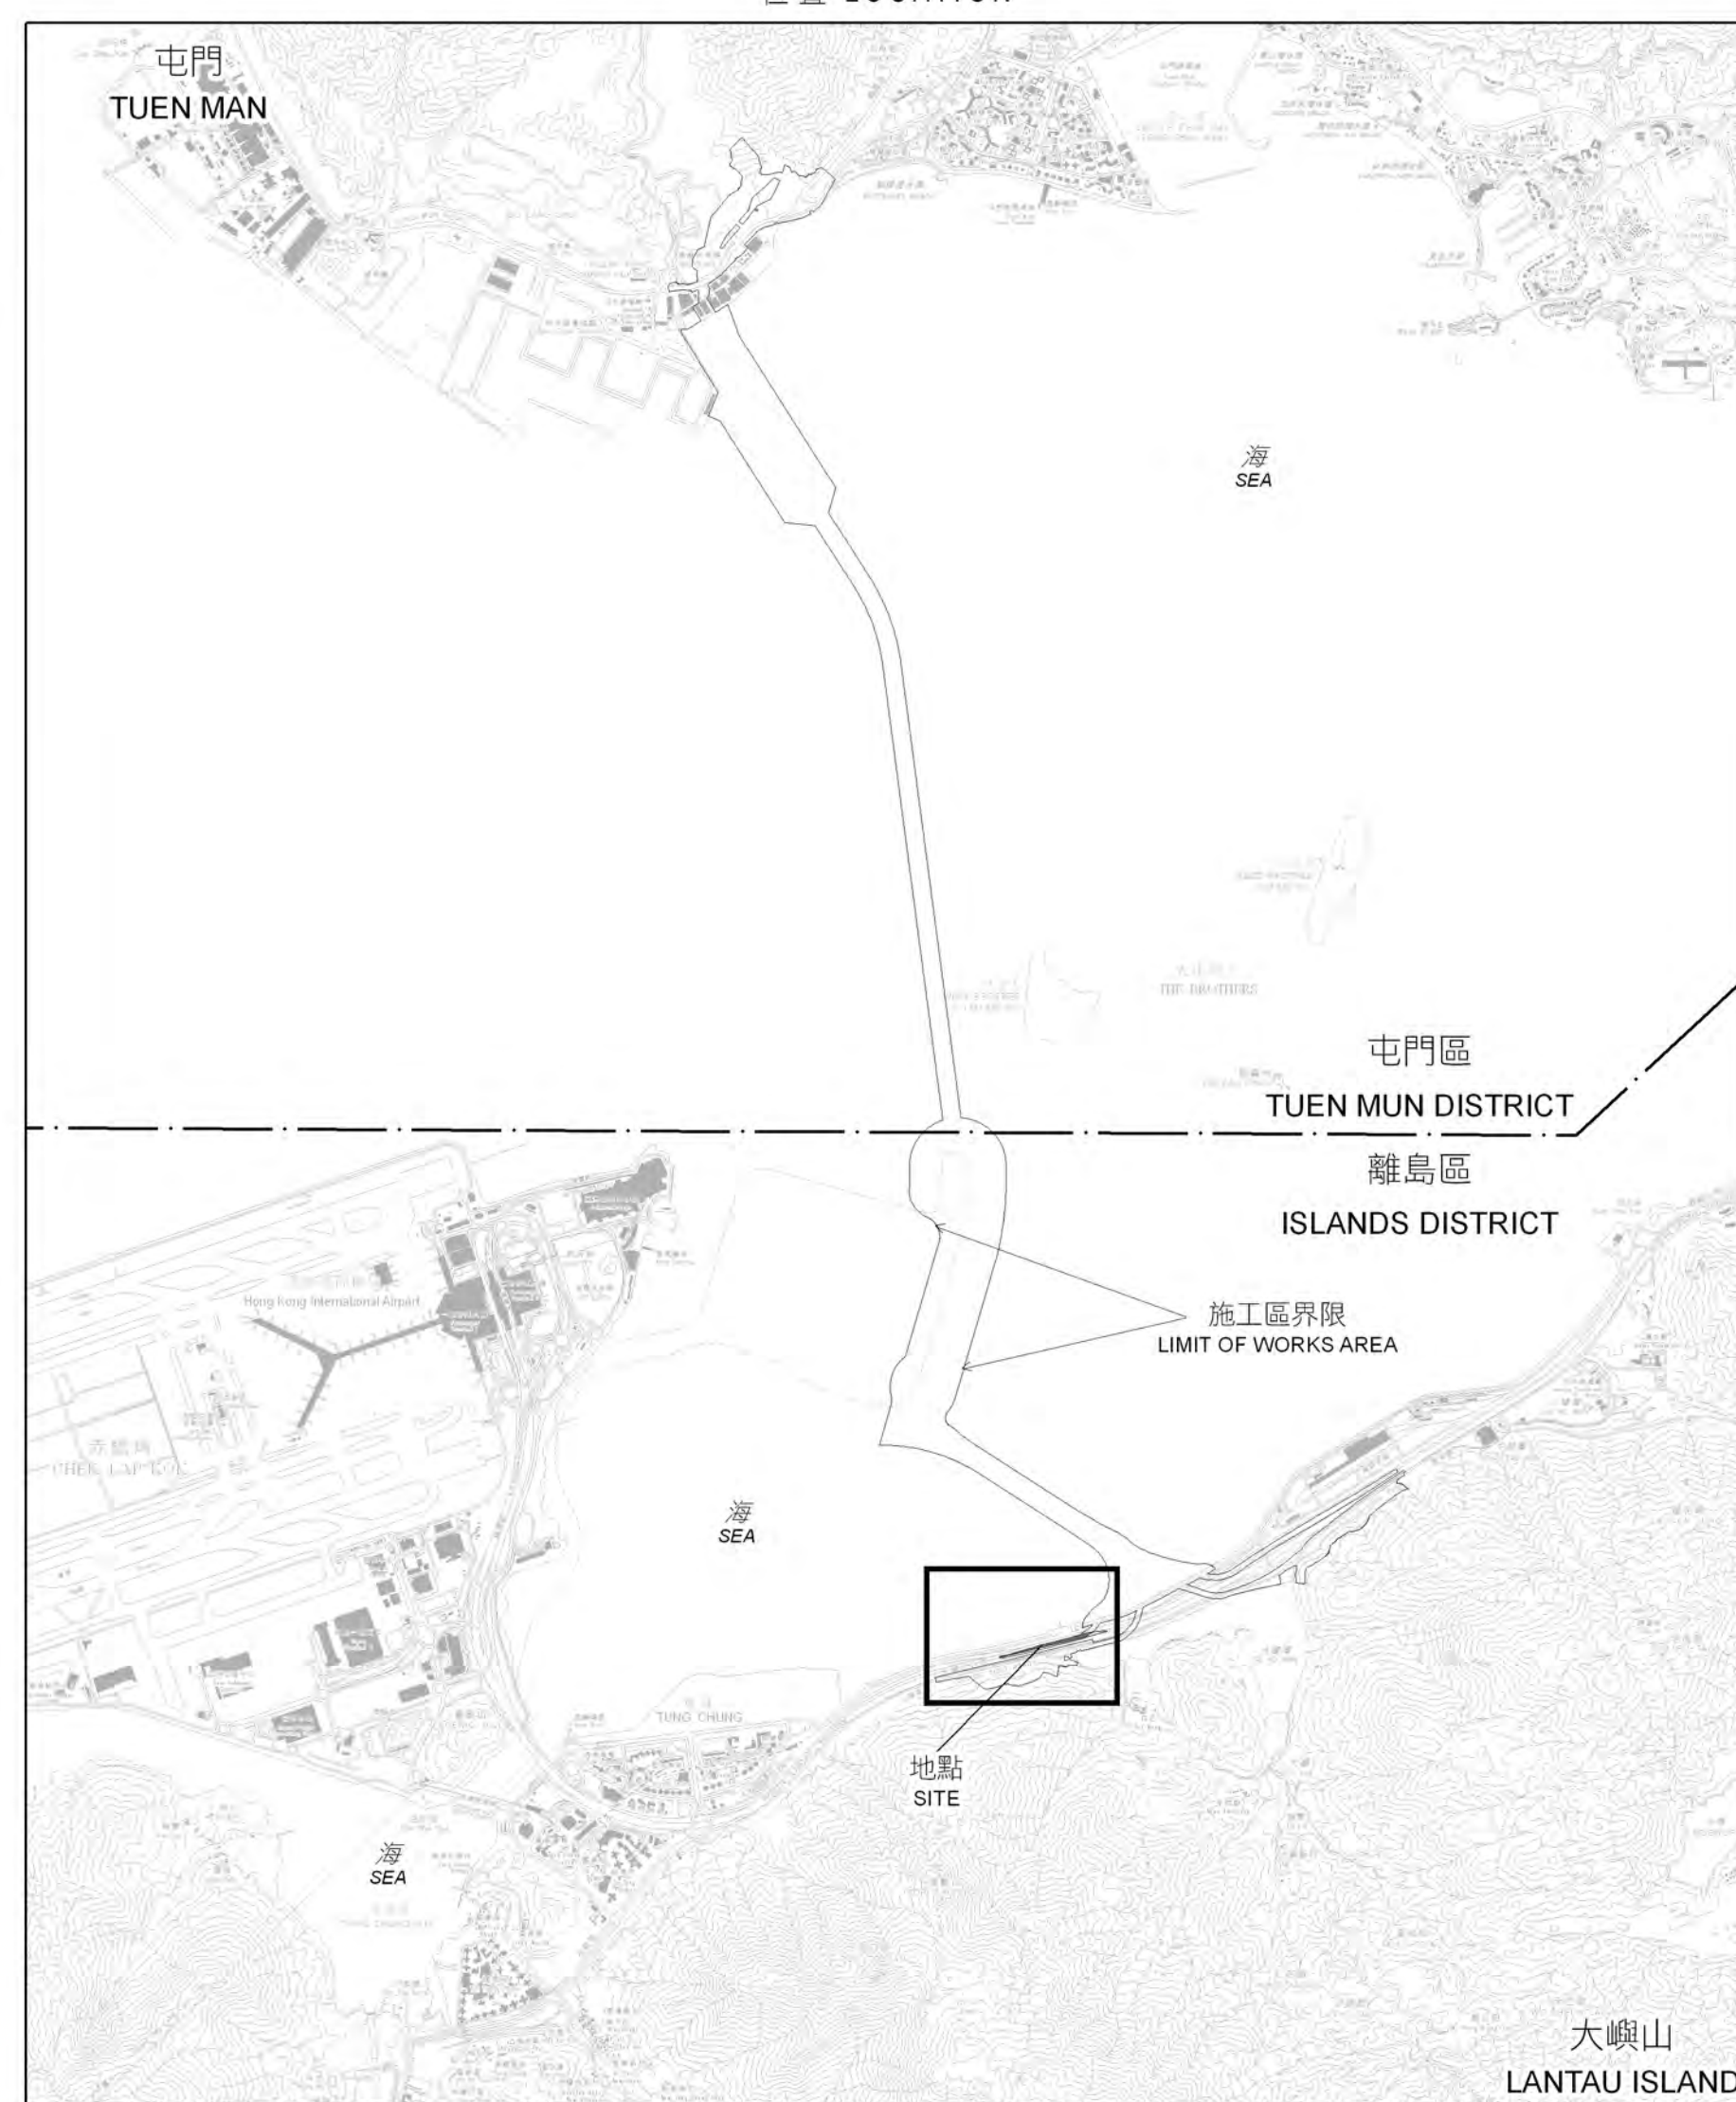

比例 SCALE 1 : 40000

圖例 LEGEND

- 擬收地 (即港鐵地第2號餘段) (部分)
THE REMAINING PORTION OF MASS TRANSIT RAILWAY LOT NO. 2 (PORTION) PROPOSED TO BE RESUMED
TOTAL AREA 6 227.7 平方米或 67 034 平方呎
OR 67 034 SQUARE FEET (ABOUT)
(即 Orange)
- 地段界線
LOT BOUNDARY
- 施工區界限
LIMIT OF WORKS AREA
- 鐵路保護界線
RAILWAY PROTECTION BOUNDARY
- 區界線
DEMARICATION DISTRICT BOUNDARY
- 丈量前區界線
DEMARICATION DISTRICT
- 政府土地
GOVERNMENT LAND

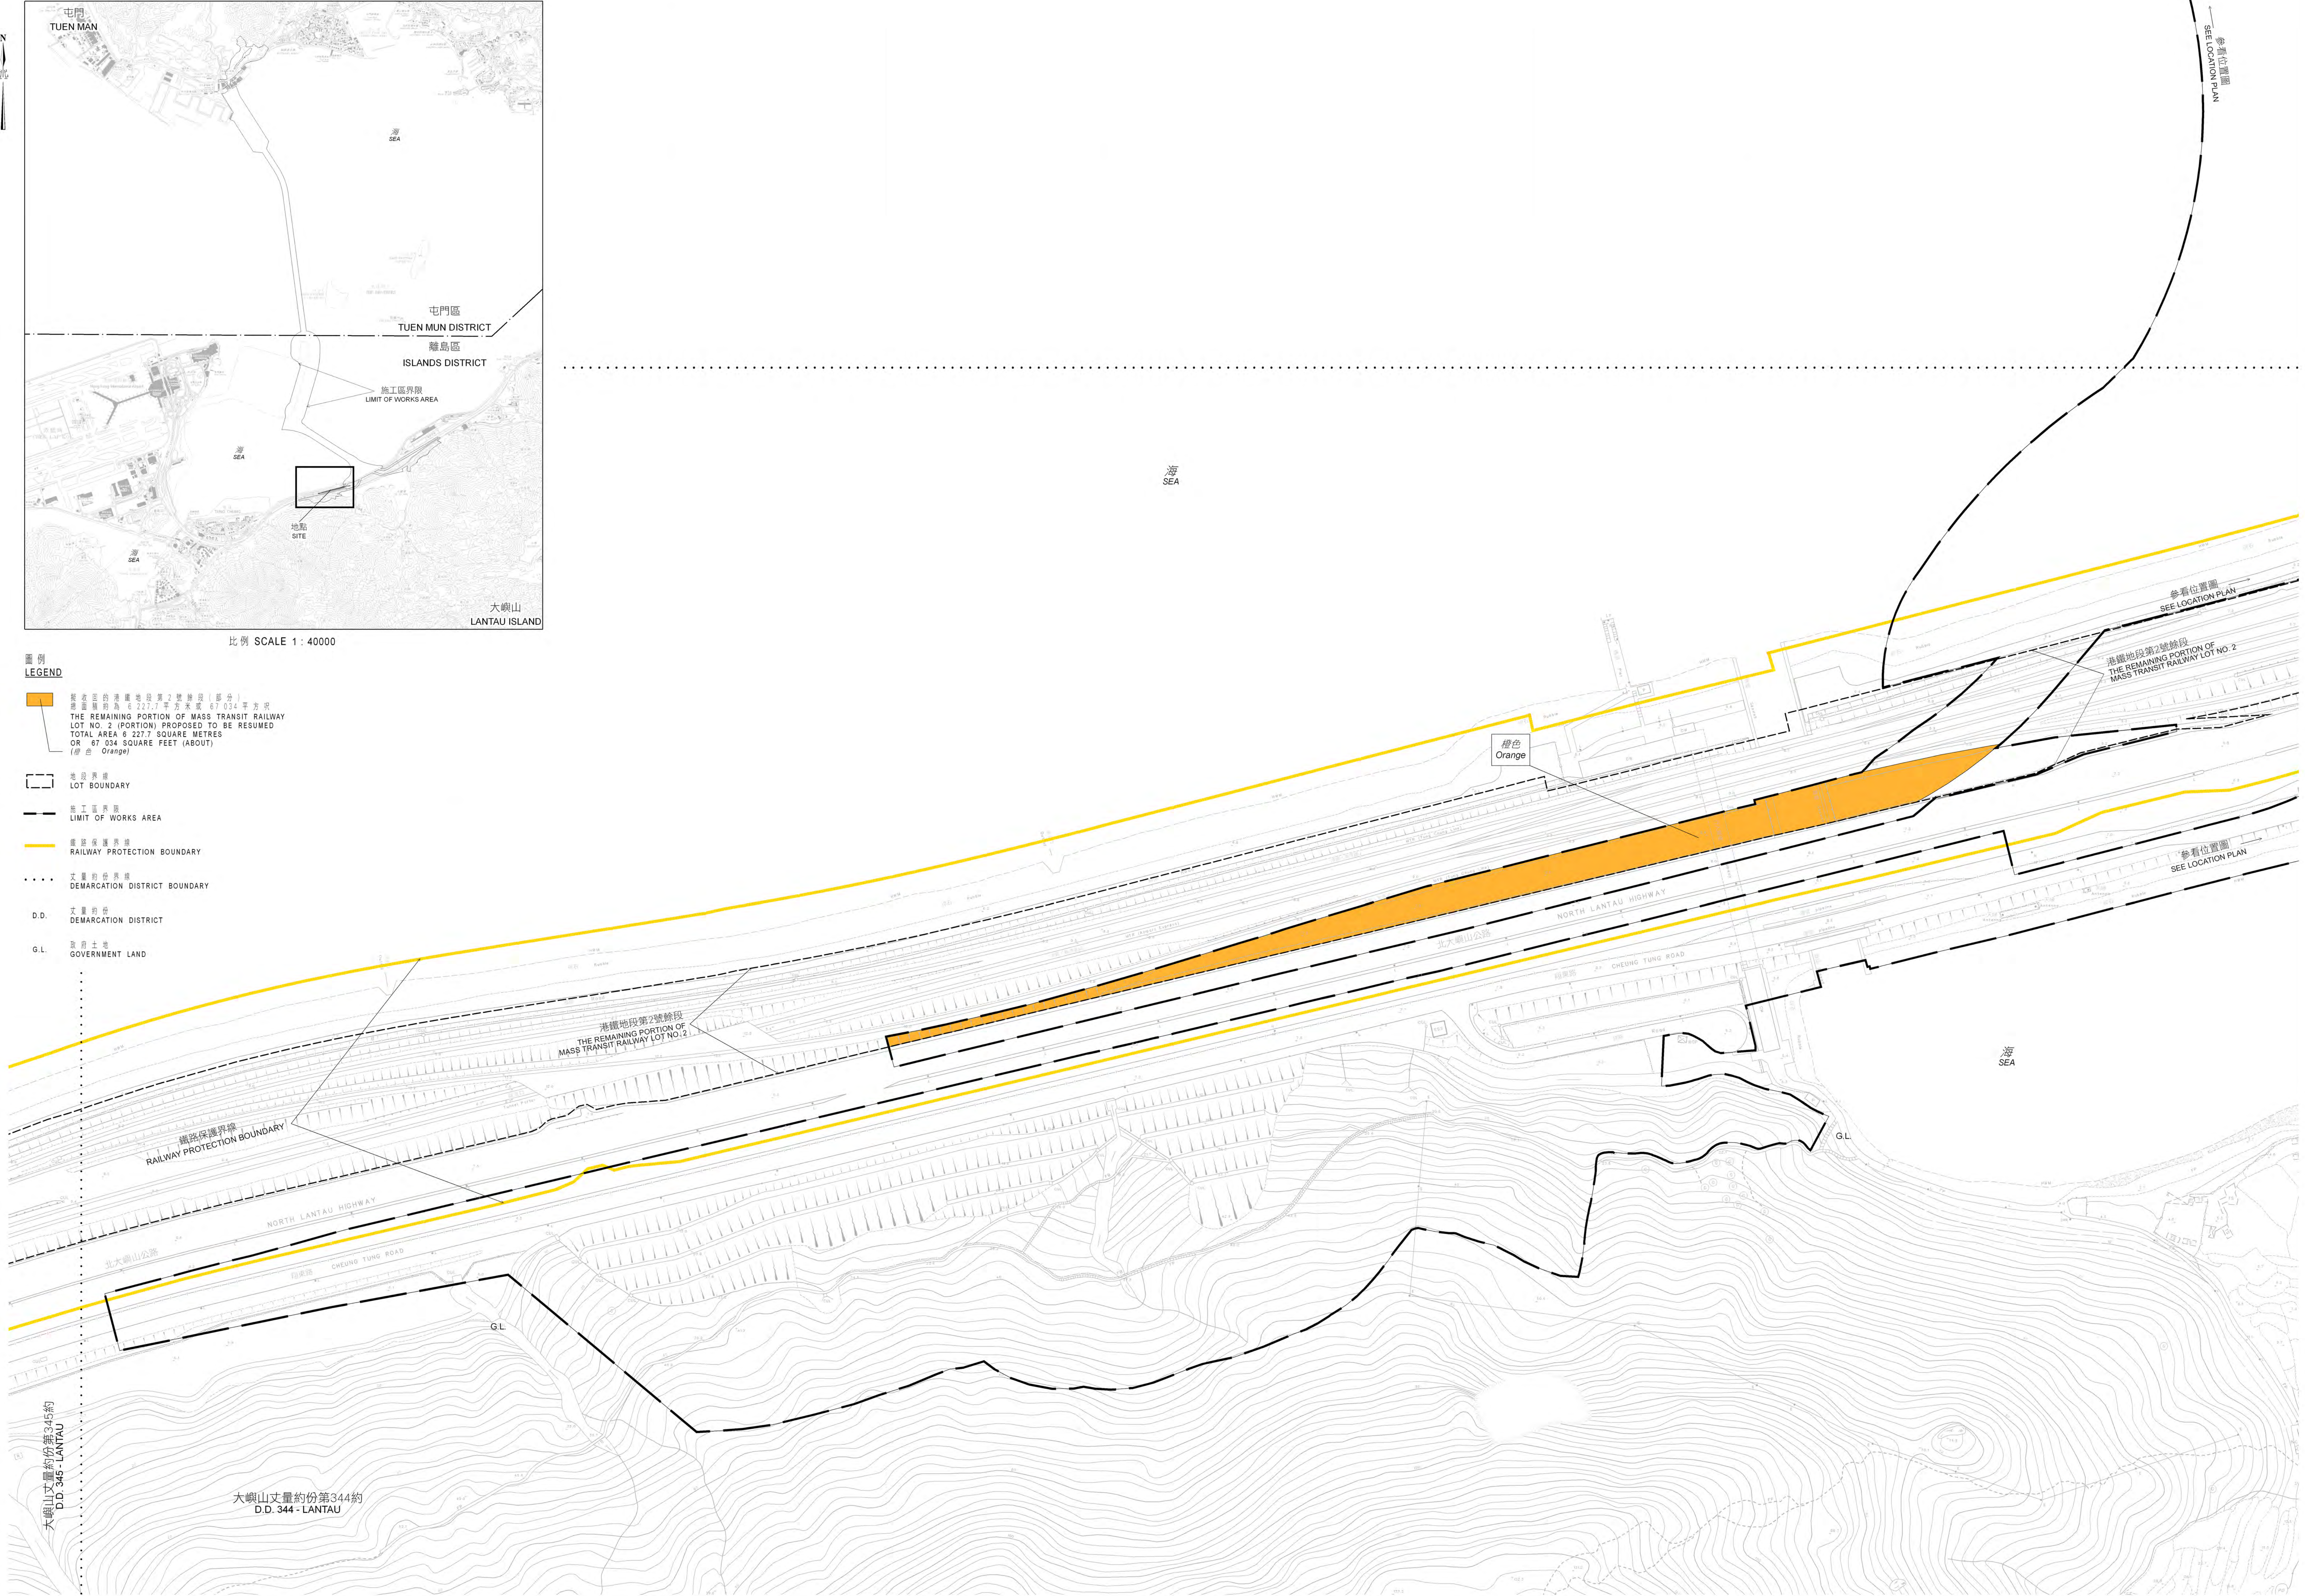

比例尺 SCALE 1:1 000
metres 20 0 20 40 60 80 100 metres

只作識別用
FOR IDENTIFICATION PURPOSES ONLY

SIGNED
(吳雪兒 Joyce S. Y. NG)
總地政測量師/土地測量 Chief Estate Surveyor/Acquisition
日期 Date 25-2-2013

地政總署 土地測量處
Acquisition Section
Lands Department
香港特別行政區政府
Plan Prepared by District Survey Office, Islands
© 2013 地政總署 版權保留 - Hong Kong SAR Government

收地圖則
道路 (工程、使用及補償) 條例 (第370章)
工務計劃項目第825TH號 (部分) 屯門至赤鱗角連接路
RESUMPTION PLAN
ROADS (WORKS, USE AND COMPENSATION) ORDINANCE (CHAPTER 370)
PWP ITEM No. 825TH (PART) TUEN MUN - CHEK LAP KOK LINK

檔案編號 File No. MHP 53/NWNT/11 & DSO/IS 13/20/1 Pt.3
測量圖紙號 Survey Sheet No. 9-NE-25D, 9-SE-5A & 5B
發展區圖紙號 Layout Plan No.
參考圖紙號 Reference Plan No. 60044963/LAND/1017B-1018C (H/D)
圖則編號 PLAN No. ISM1746a