


位置 LOCATION

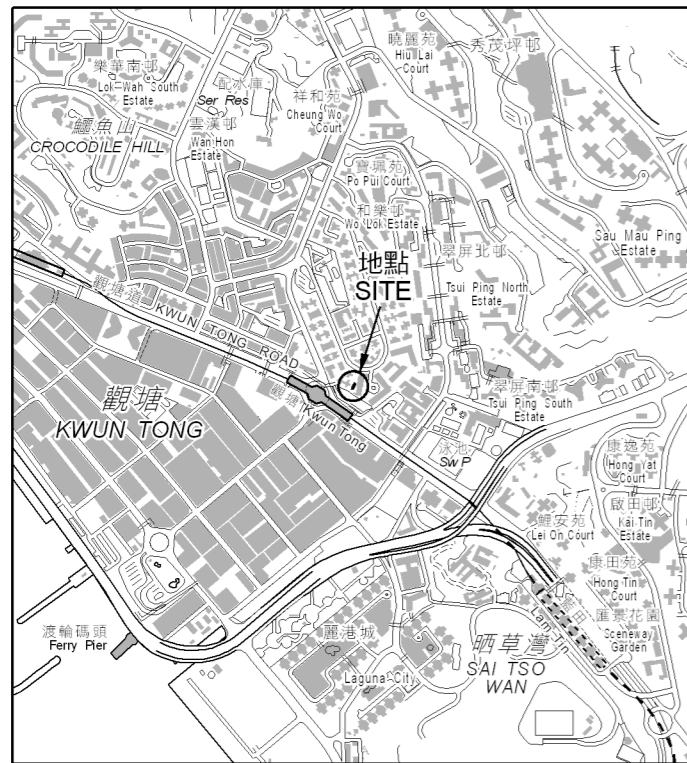

比例 SCALE 1:20000

將收回的土地 AREA TO BE RESUMED	
地段編號 LOT No.	面積以平方米計(約數) AREA IN SQUARE METRES (ABOUT)
觀塘內地段第364號(部分) K.T.I.L. 364 (PORTION)	42


圖例
LEGEND

- 施工區界限
LIMIT OF WORKS AREA
- 將收回的土地
AREA TO BE RESUMED



以橙色間黑斜線標明將收回的面積約為42平方米
COLOURED ORANGE HATCHED BLACK AREA 42 SQUARE METRES (ABOUT) TO BE RESUMED

比例尺 SCALE 1:750

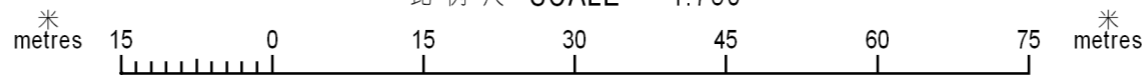

Signed

(吳雪兒 Joyce S.Y. NG)

總產業測量師(土地徵用)

Chief Estate Surveyor/Acquisition

日期 Date: 23 / 4 / 2013



地政總署 土地徵用組
Acquisition Section, Lands Department

圖則由九龍測量處繪製
Plan Prepared by District Survey Office, Kowloon

© 香港特別行政區政府 版權所有 Copyright reserved - Hong Kong SAR Government

《道路(工程、使用及補償)條例》(第370章)
工務計劃項目第7181TB號 [前稱工務計劃項目第7163TB號(部分)] -
市區重建局觀塘市中心重建計劃的政府、機構或社區設施
為重建後的觀塘市中心興建分層行人連接系統
月華街行人通道
收地圖則

ROADS (WORKS, USE AND COMPENSATION) ORDINANCE (CHAPTER 370)
PWP ITEM No. 7181TB [FORMERLY KNOWN AS PWP ITEM No. 7163TB (PART)] -
GOVERNMENT, INSTITUTION OR COMMUNITY FACILITIES IN
URBAN RENEWAL AUTHORITY'S KWUN TONG TOWN CENTRE REDEVELOPMENT
PROVISION OF GRADE-SEPARATED PEDESTRIAN LINKAGES TO THE KWUN TONG TOWN CENTRE REDEVELOPMENT
YUET WAH STREET PEDESTRIAN LINKAGE
RESUMPTION PLAN

檔案編號 File No. DSO/K 9/42, DSO/K 053/2011

測量圖編號 Survey Sheet No. 11-NE-18D

發展藍圖編號 Layout Plan No. ---

參考圖編號 Reference Plan No. KZ682 (CEDD)

圖則編號 PLAN No. KM8556a

日期 Date: 22/04/2013