


位置 LOCATION

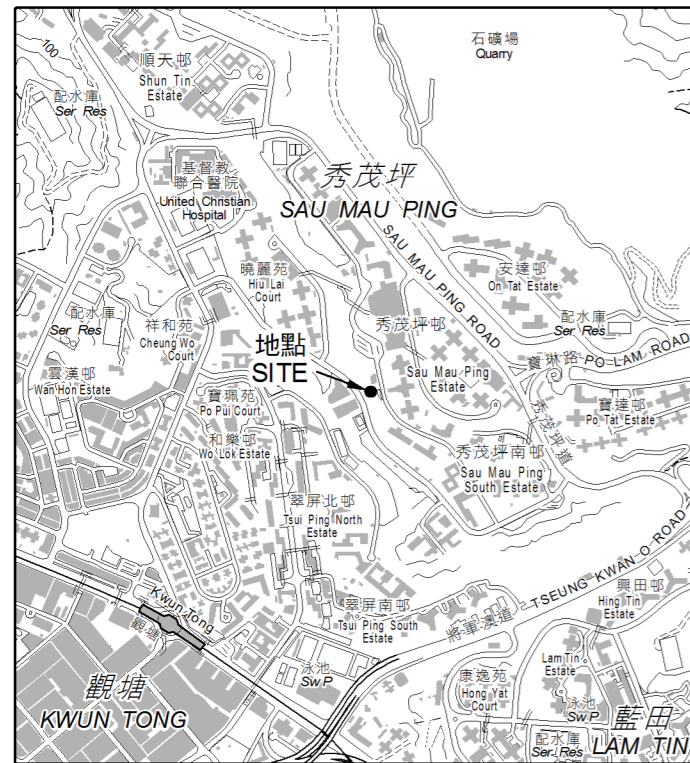

比例 SCALE 1:20 000

設定暫時佔用土地權利的範圍 AREA FOR CREATION OF RIGHTS OF TEMPORARY OCCUPATION OF LAND		
參考編號 REF. No.	地段編號 LOT No.	面積以平方米計 (約數) AREA IN SQUARE METRES (ABOUT)
①	新九龍內地段 第6453號餘段 (部分) N.K.I.L. 6453 RP (PORTION)	549.5
②	新九龍內地段 第6453號餘段 (部分) N.K.I.L. 6453 RP (PORTION)	251.6

圖例
LEGEND

—— 施工區界限
LIMIT OF WORKS AREA

紫色綴黑網點
Purple Stippled Black

設定暫時佔用土地權利的範圍
AREA FOR CREATION OF RIGHTS OF
TEMPORARY OCCUPATION OF LAND



比例尺 SCALE 1:500
米 metres 10 0 10 20 30 40 50 米 metres

Signed

(吳雪兒 Joyce S.Y. NG)
總產業測量師(土地徵用)

Chief Estate Surveyor/Acquisition

日期 Date: 23 / 5 / 2016



地政總署 土地徵用組
Acquisition Section, Lands Department

圖則由九龍測量處繪製
Plan Prepared by District Survey Office, Kowloon

© 香港特別行政區政府 版權所有 Copyright reserved - Hong Kong SAR Government

《道路(工程、使用及補償)條例》(第370章)

工務計劃項目第B177TB號 -

觀塘秀明道行人天橋

設定暫時佔用土地權利之圖則

ROADS (WORKS, USE AND COMPENSATION) ORDINANCE (CHAPTER 370)

PWP ITEM No. B177TB -

FOOTBRIDGE LINK AT SAU MING ROAD, KWUN TONG

PLAN FOR CREATION OF RIGHTS OF TEMPORARY OCCUPATION OF LAND

檔案編號 File No. DSO/K 9/42, DSO/K 912/2004 II

測量圖編號 Survey Sheet No. 11-NE-18B

發展藍圖編號 Layout Plan No. - - -

參考圖編號 Reference Plan No. KT16NR/SITE/A/LRP-04 (HD)

圖則編號 PLAN No. KM9122a

日期 Date: 19/05/2016