



LOCATION

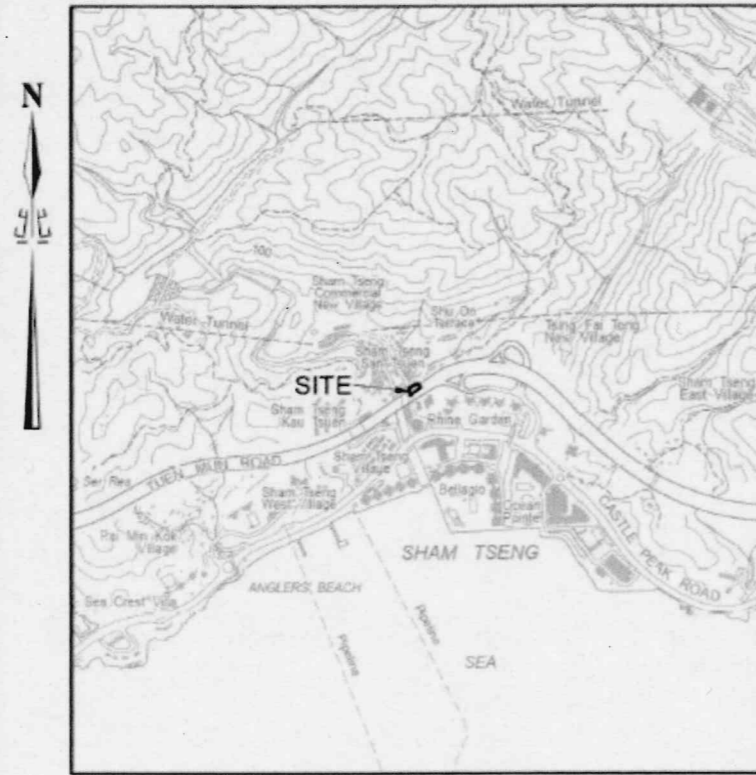


SCALE 1:20 000

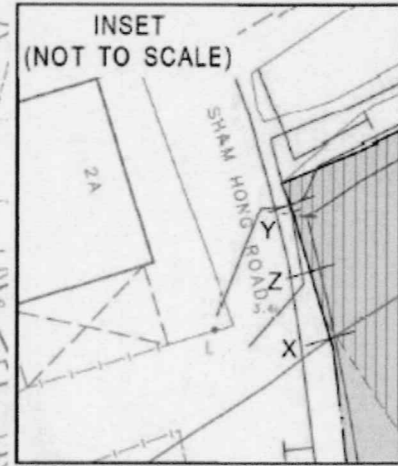

COLOURED PINK AND PINK HATCHED BLACK AREA 464 SQUARE METRES (ABOUT)


DRAFT

SCALE 1:1 000

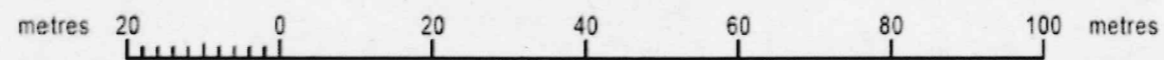

NOTE:
The lot boundaries as shown on this plan are for identification purpose only. They may be revised without prior notification when better lot boundary evidence becomes available.

FOR IDENTIFICATION PURPOSES ONLY

 District Lands Office, Tsuen Wan and Kwai Tsing
Lands Department

Plan Prepared by District Survey Office, Tsuen Wan and Kwai Tsing

© Copyright reserved - Hong Kong SAR Government

SHORT TERM TENANCY No. 1556 TSUEN WAN

File No. DLO/TWKT/TW STT1556

Survey Sheet No. 6-SE-17C

Layout Plan No. ---

Reference Plan No. ---

PLAN No. TWM4204a

Date : 30/11/2018