



DISTRICT LANDS OFFICE
TSUEN WAN AND KWAI TSING

LANDS DEPARTMENT

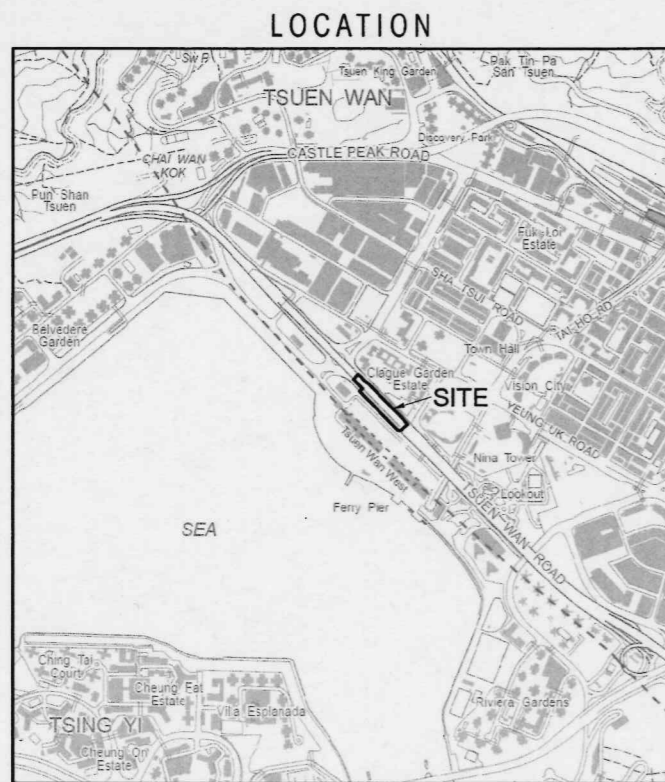


SCALE 1:20 000

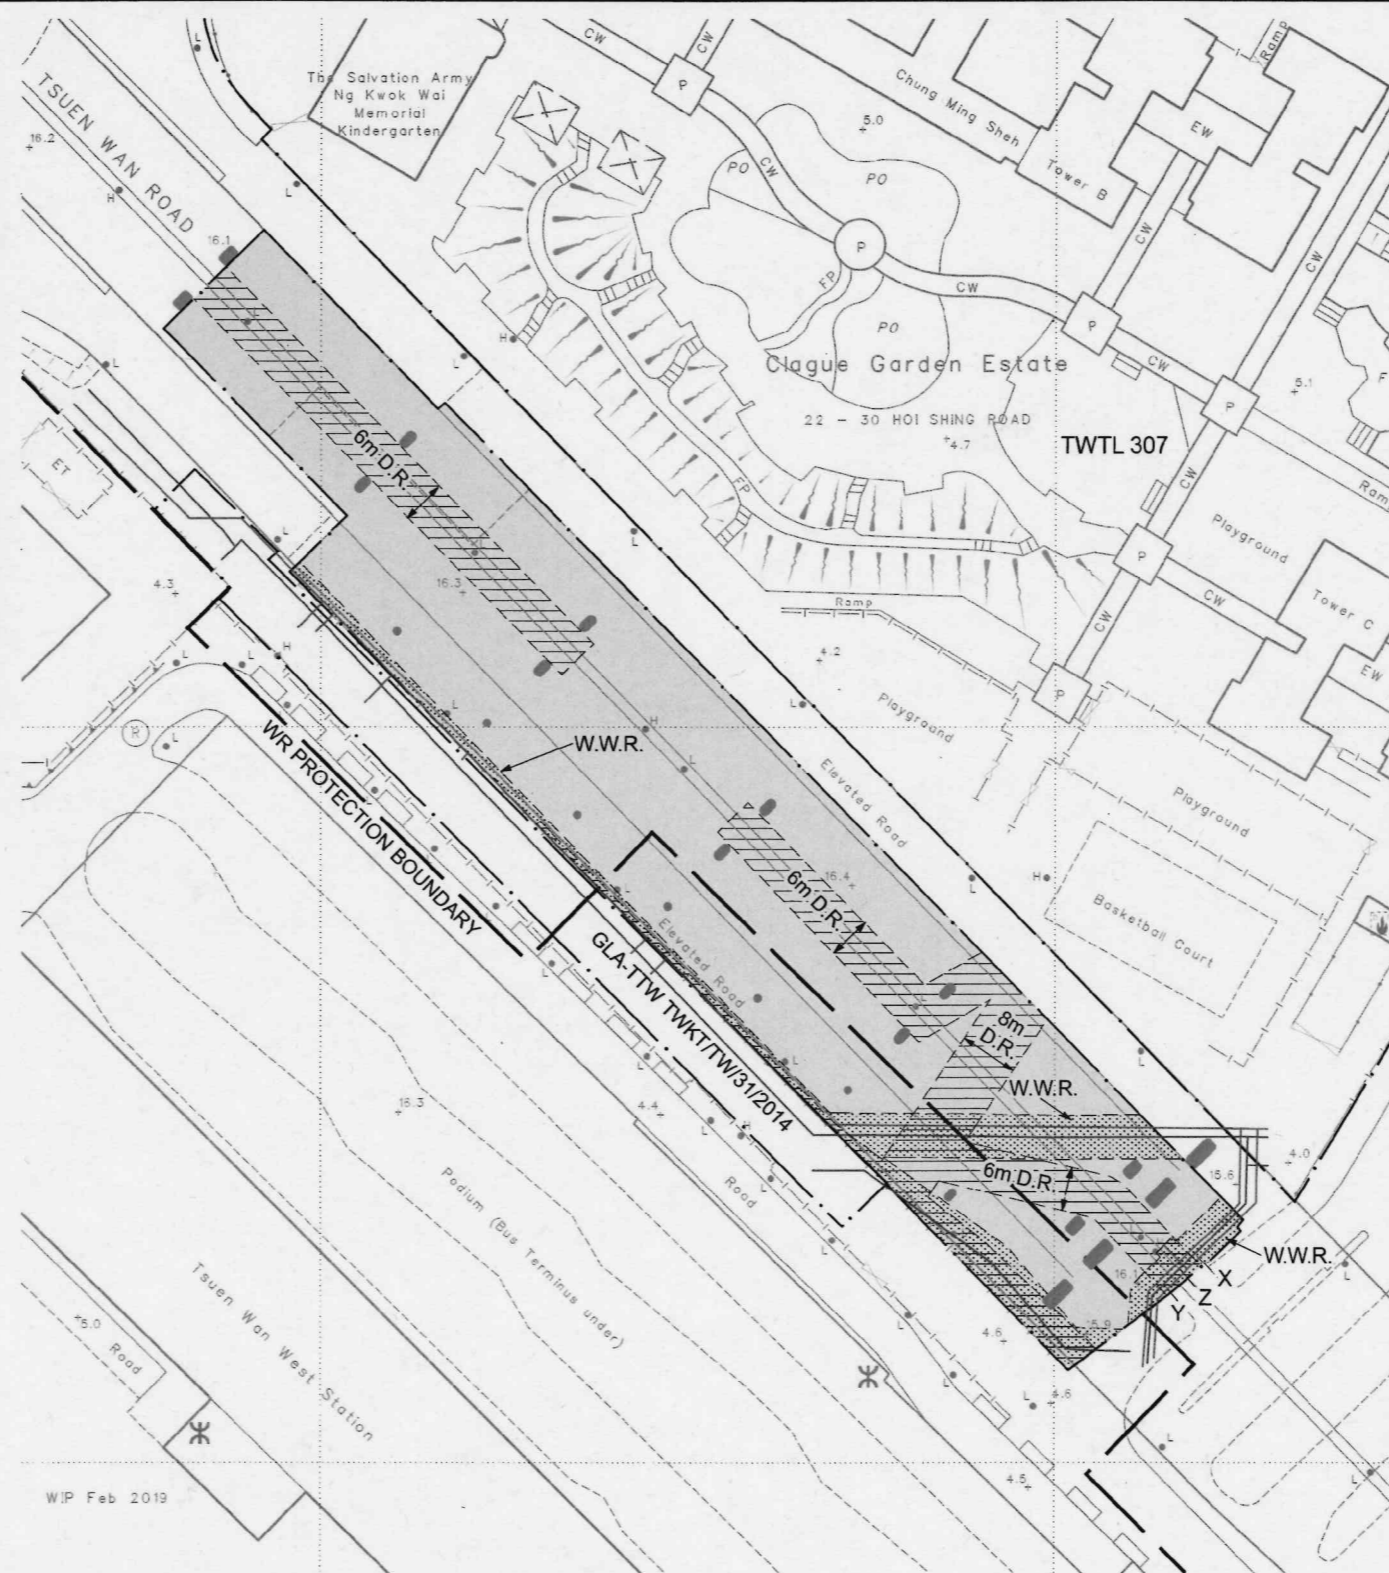

COLOURED PINK, PINK HATCHED BLACK, PINK HATCHED BLACK STIPPLED BLACK
AND PINK STIPPLED BLACK AREA 5 410 SQUARE METRES (ABOUT)

SCALE 1:1 000

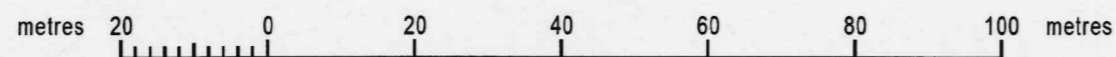

DRAFT

Signature of / execution by the Tenant

Witness to the signature of /
execution by the Tenant

District Lands Officer,
Tsuen Wan and Kwai Tsing

Witness to the signature of
District Lands Officer,
Tsuen Wan and Kwai Tsing

Dated this _____ day of _____ 20____

FOR IDENTIFICATION PURPOSES ONLY

District Lands Office, Tsuen Wan and Kwai Tsing
Lands Department

Plan Prepared by District Survey Office, Tsuen Wan and Kwai Tsing

© Copyright reserved - Hong Kong SAR Government

SHORT TERM TENANCY No. 1564 TSUEN WAN

File No. DLO/TWKT/TW STT1564

Survey Sheet No. 6-SE-20D

Layout Plan No. ---

Reference Plan No. ---

PLAN No. TWM4270-Cb

Date : 07/03/2019