

DISTRICT LANDS OFFICE
SHA TIN
LANDS DEPARTMENT



Signature of the Tenant / Execution by
the Tenant in case of a limited company

Witness to the Signature of the Tenant


District Lands Officer, Sha Tin

Witness to the signature of
District Lands Officer, Sha Tin


Dated this ____ day of _____ 20__

Date : 12/12/2018

LOCATION

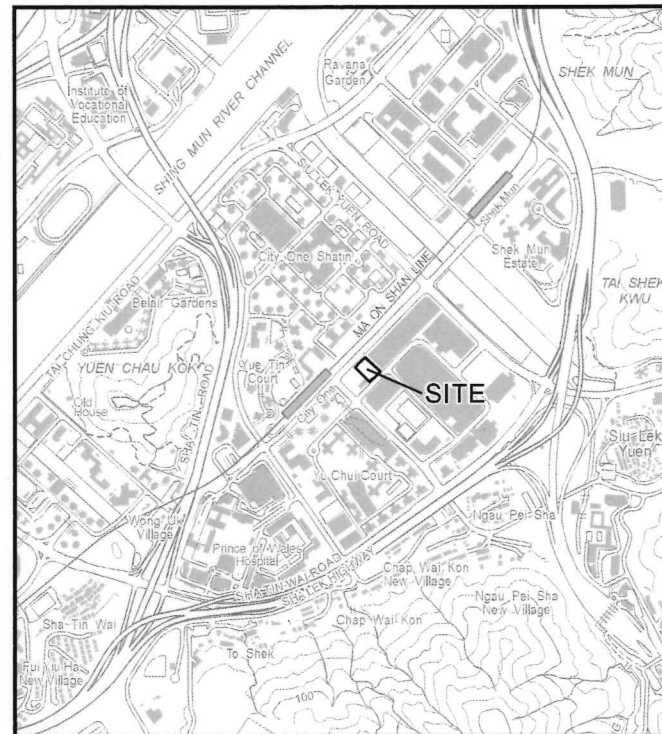

SCALE 1:20 000

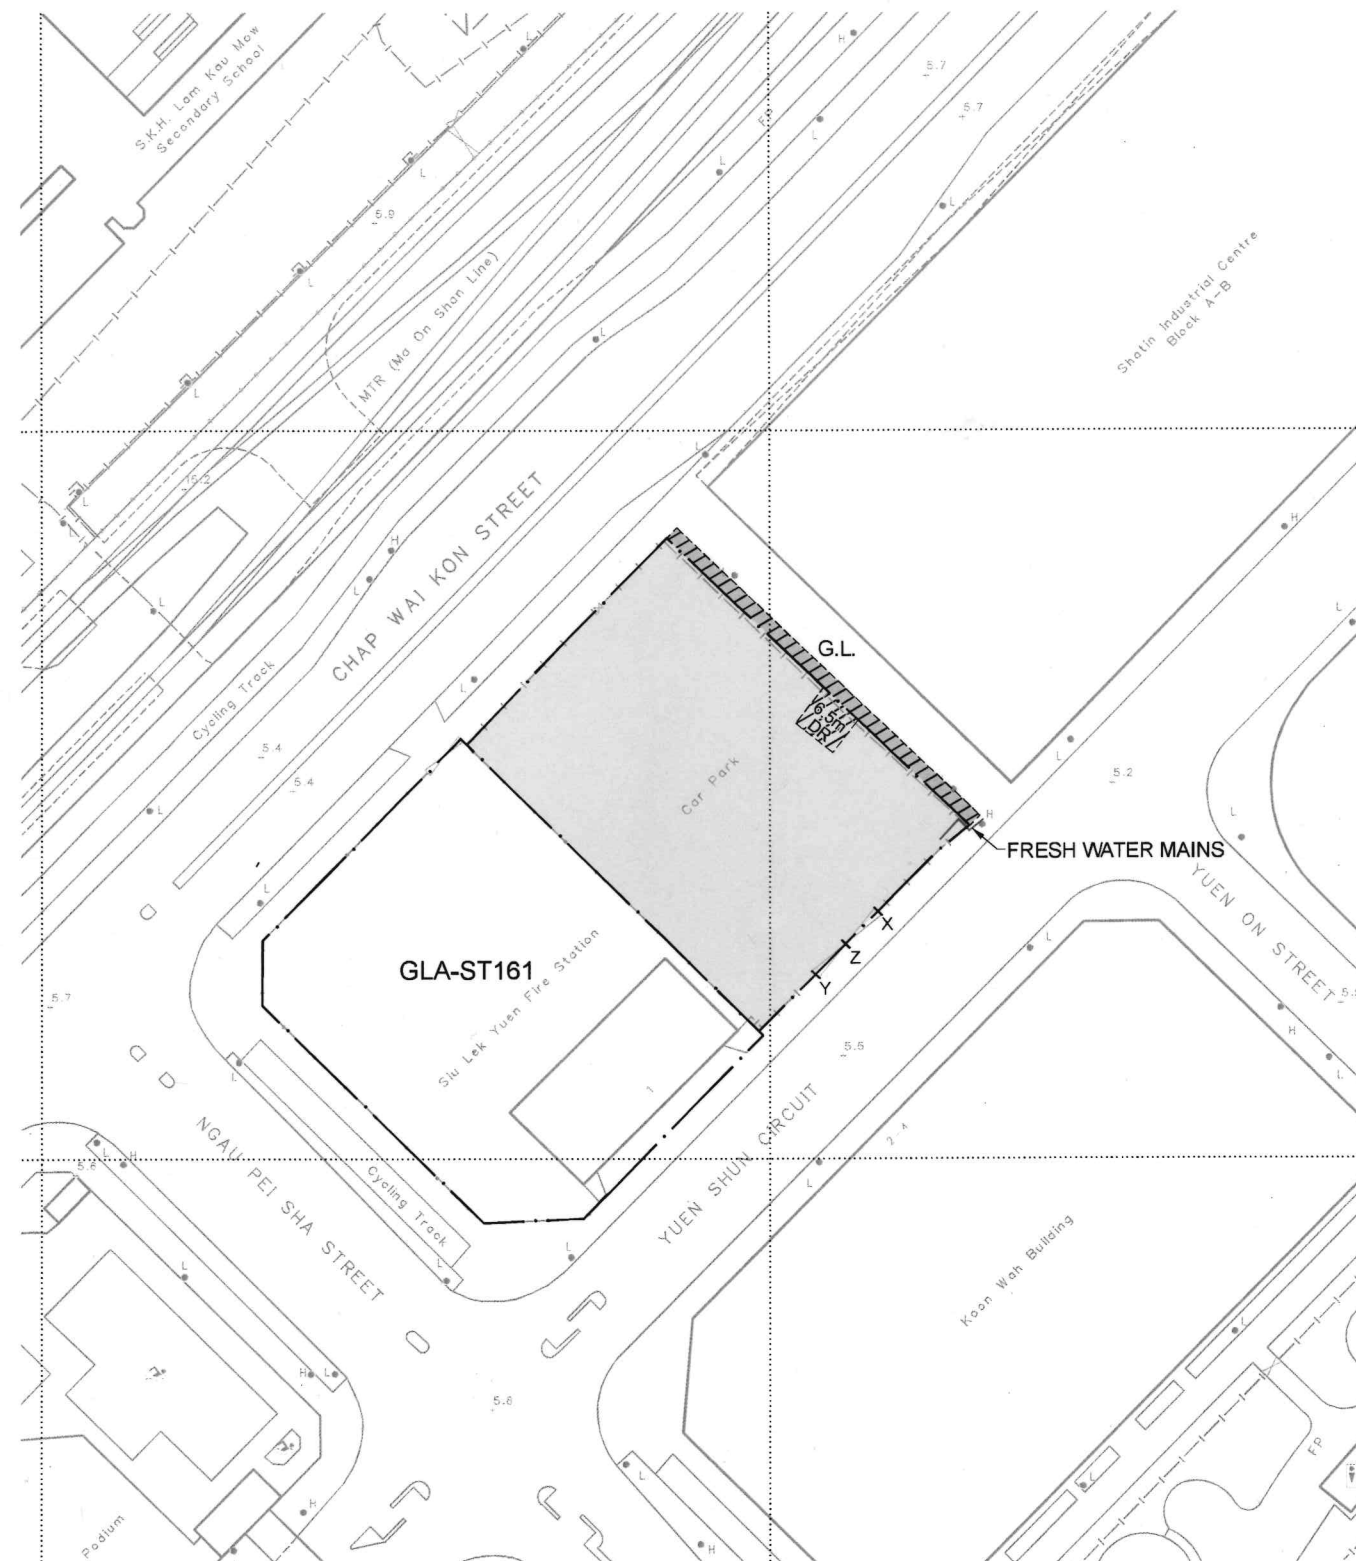

COLOURED PINK AND PINK HATCHED BLACK AREA 2 260 SQUARE METRES (ABOUT)

SCALE 1:1 000

metres 20 0 20 40 60 80 100 metres

DRAFT

FOR IDENTIFICATION PURPOSES ONLY

District Lands Office, Sha Tin
Lands Department

Plan Prepared by District Survey Office, Sha Tin

© Copyright reserved - Hong Kong SAR Government

SHORT TERM TENANCY No. 2214

File No. L/M(1) in LD DLO/ST/STT2214

Survey Sheet No. 7-SE-12A

Layout Plan No. -----

Reference Plan No. -----

PLAN No. STM10233