

DISTRICT LANDS OFFICE
YUEN LONG
LANDS DEPARTMENT




Signed by the Tenant /
Sealed with the Common Seal of the Tenant
and signed by /
Executed by the Tenant acting through
[], its sole director
or
[], its director and
[], its director
or
[], its director and
[], its company secretary
in accordance with section 127(3) and
127(5) of the Companies Ordinance (Cap. 622)

Witness Name: _____

Signed by the District Lands Officer, Yuen Long

Civil Servant
Lands Department

Date

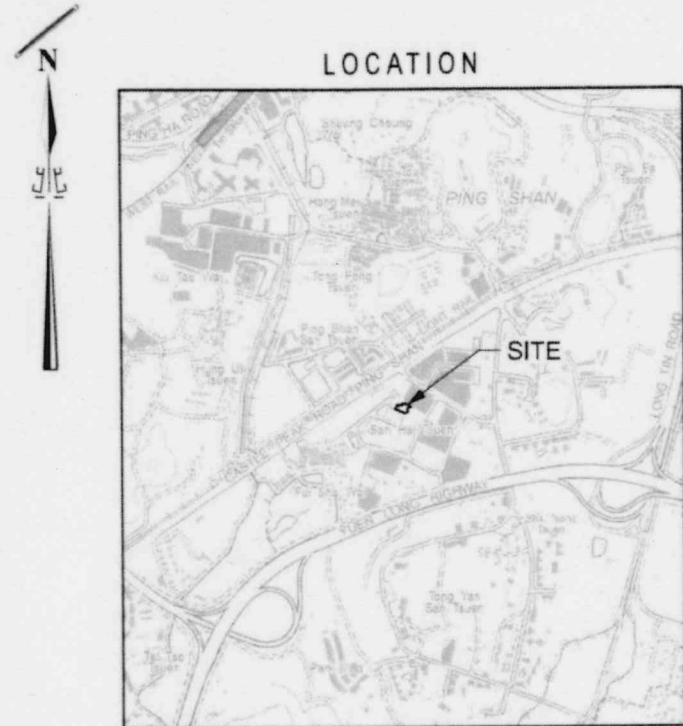


SCALE 1:20 000




COLOURED PINK AREA 673 SQUARE METRES (ABOUT)

SCALE 1:1 000

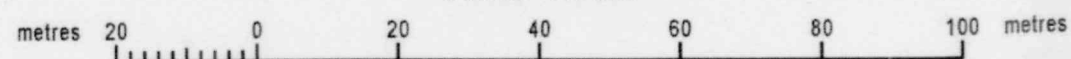


DRAFT

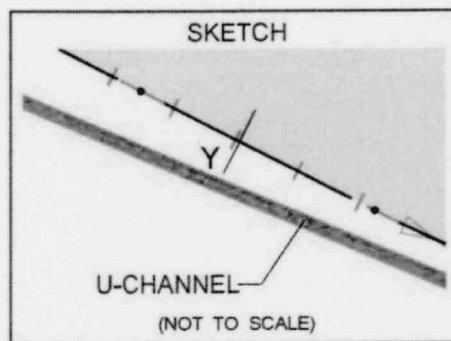

U-CHANNEL
(NOT TO SCALE)

FOR IDENTIFICATION PURPOSES ONLY

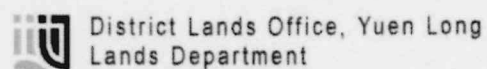

District Lands Office, Yuen Long
Lands Department

Plan Prepared by District Survey Office, Yuen Long

© Copyright reserved - Hong Kong SAR Government

SHORT TERM TENANCY No. 3039

File No. DLOYL147/YAT/2017, DSO/YL/WI/540/2017

Survey Sheet No. 6-NW-13B

O.Z.P. No. -----

Reference Plan No. -----

PLAN No. YLM10010-POa

Date : 21/06/2018