



DRAFT

DISTRICT LANDS OFFICE
TSUEN WAN AND KWAI TSING

LANDS DEPARTMENT

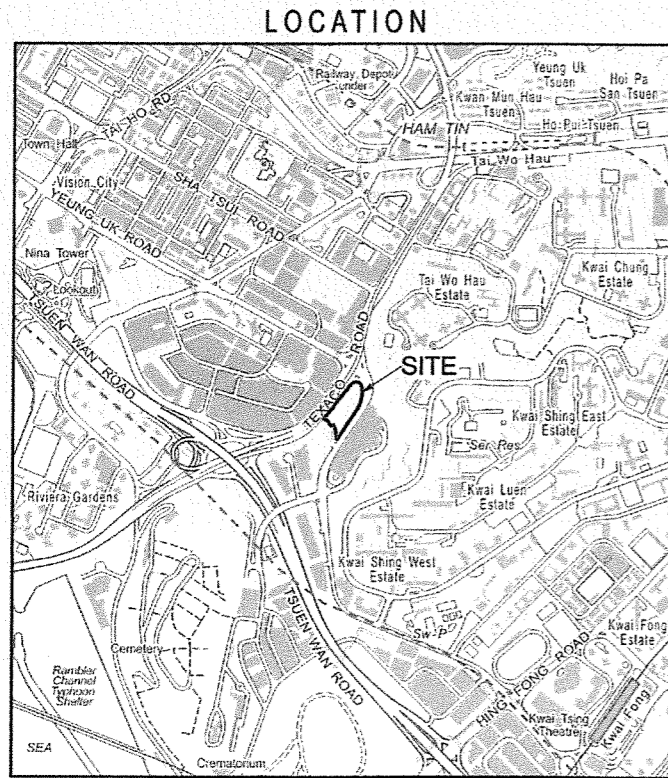


SCALE 1:20 000

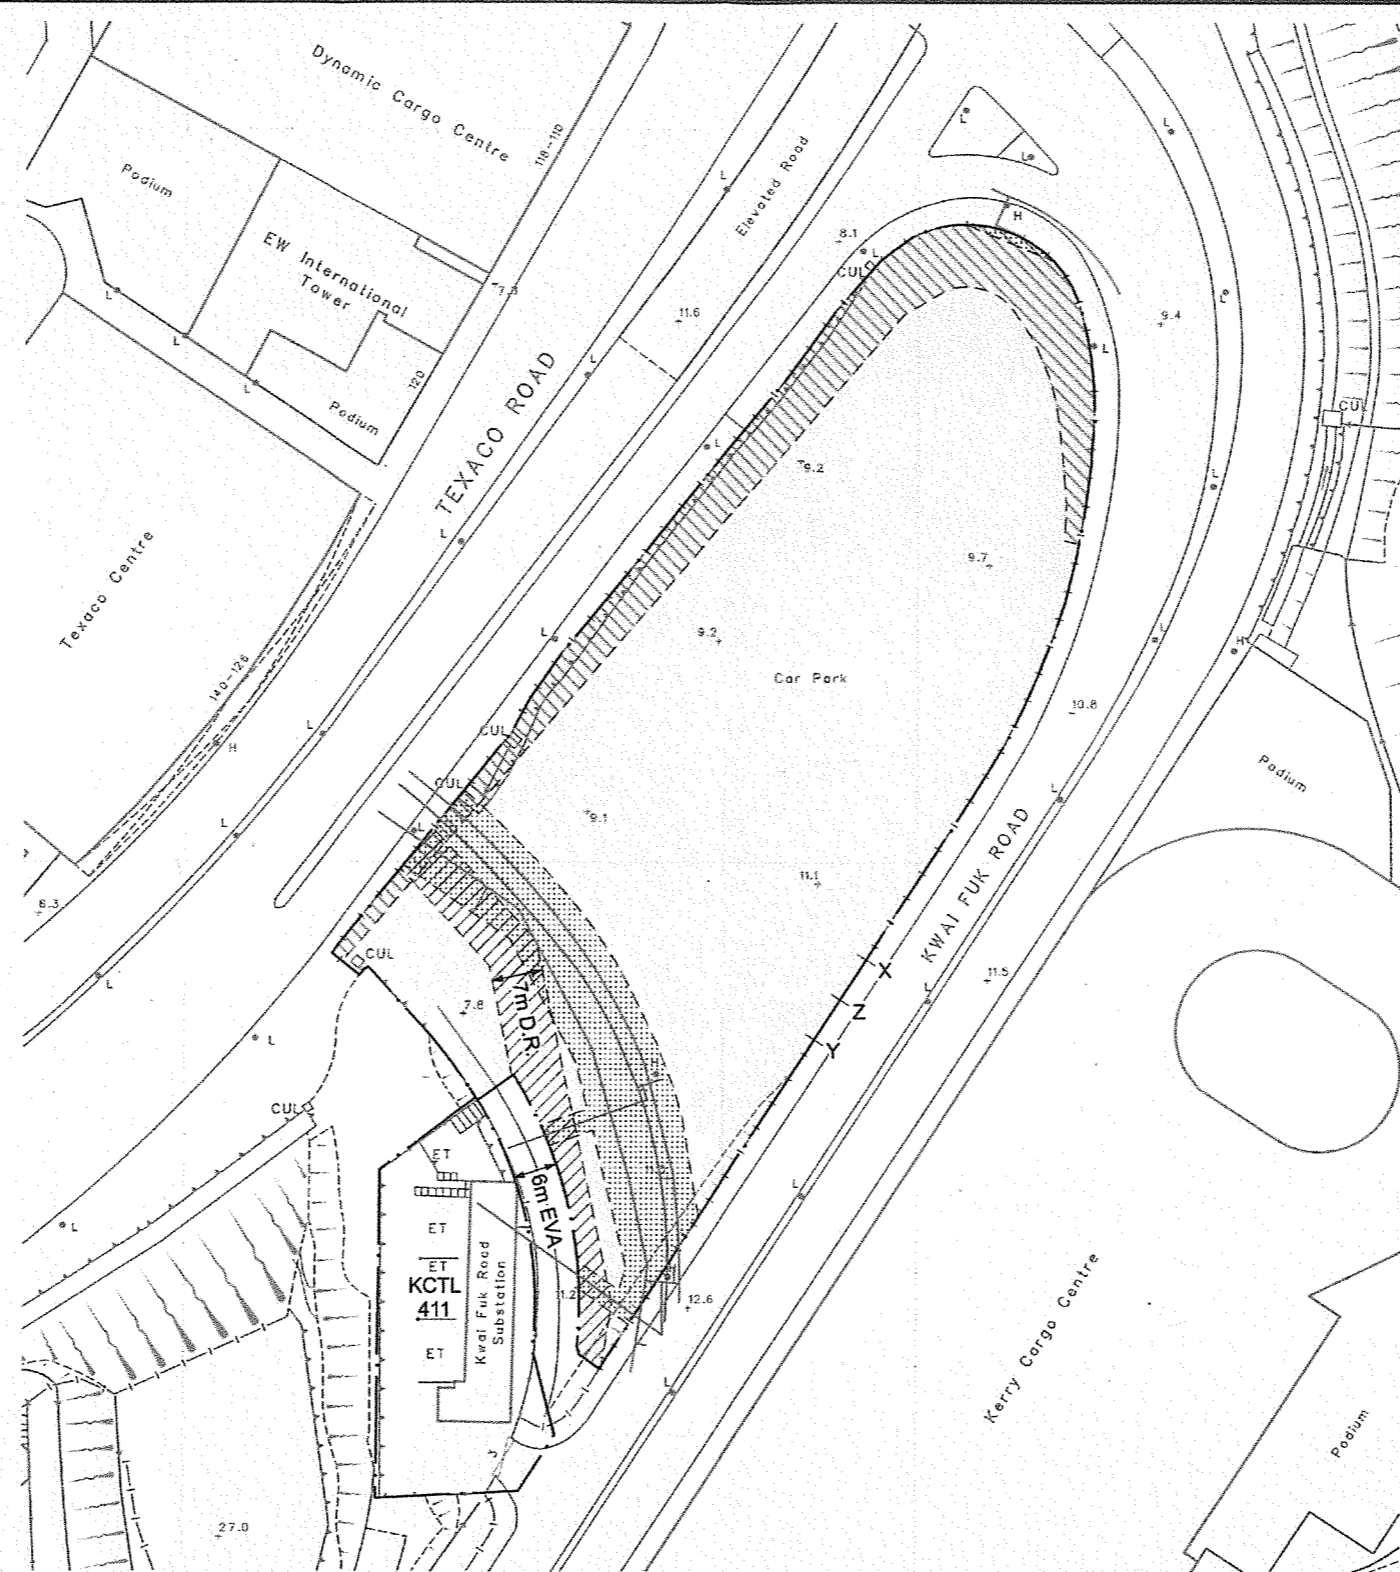

COLOURED PINK, PINK HATCHED BLACK, PINK HATCHED BLACK HATCHED RED, PINK HATCHED BLACK STIPPLED BLACK, PINK HATCHED BLACK HATCHED RED STIPPLED BLACK, PINK HATCHED RED, PINK HATCHED RED STIPPLED BLACK AND PINK STIPPLED BLACK AREA 7 260 SQUARE METRES (ABOUT)

SCALE 1:1 000

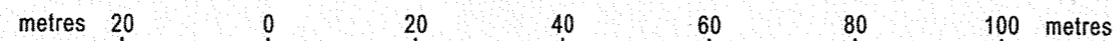

Signature of / execution by the Tenant

Witness to the signature of /
execution by the Tenant

District Lands Officer,
Tsuen Wan and Kwai Tsing

Witness to the signature of
District Lands Officer,
Tsuen Wan and Kwai Tsing

Date

FOR IDENTIFICATION PURPOSES ONLY

District Lands Office, Tsuen Wan and Kwai Tsing
Lands Department

Plan Prepared by District Survey Office, Tsuen Wan and Kwai Tsing

© Copyright reserved - Hong Kong SAR Government

SHORT TERM TENANCY No. 3816 KWAI TSING

File No. DLO/TWKT/KT STT3816

Survey Sheet No. 7-SW-21A

Layout Plan No. ---

Reference Plan No. ---

PLAN No. KTM1849

Date : 23/09/2016