
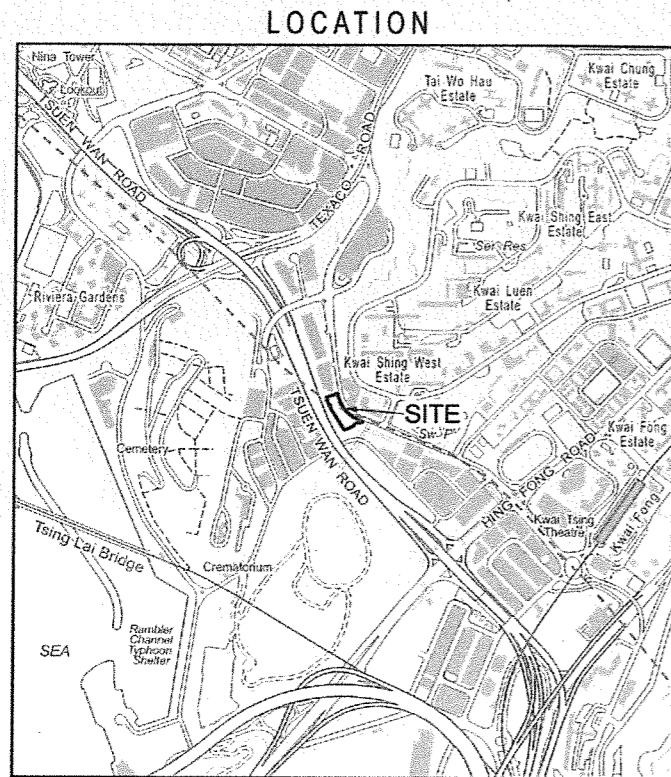


DRAFT
 DISTRICT LANDS OFFICE
 TSUEN WAN AND KWAI TSING


LANDS DEPARTMENT

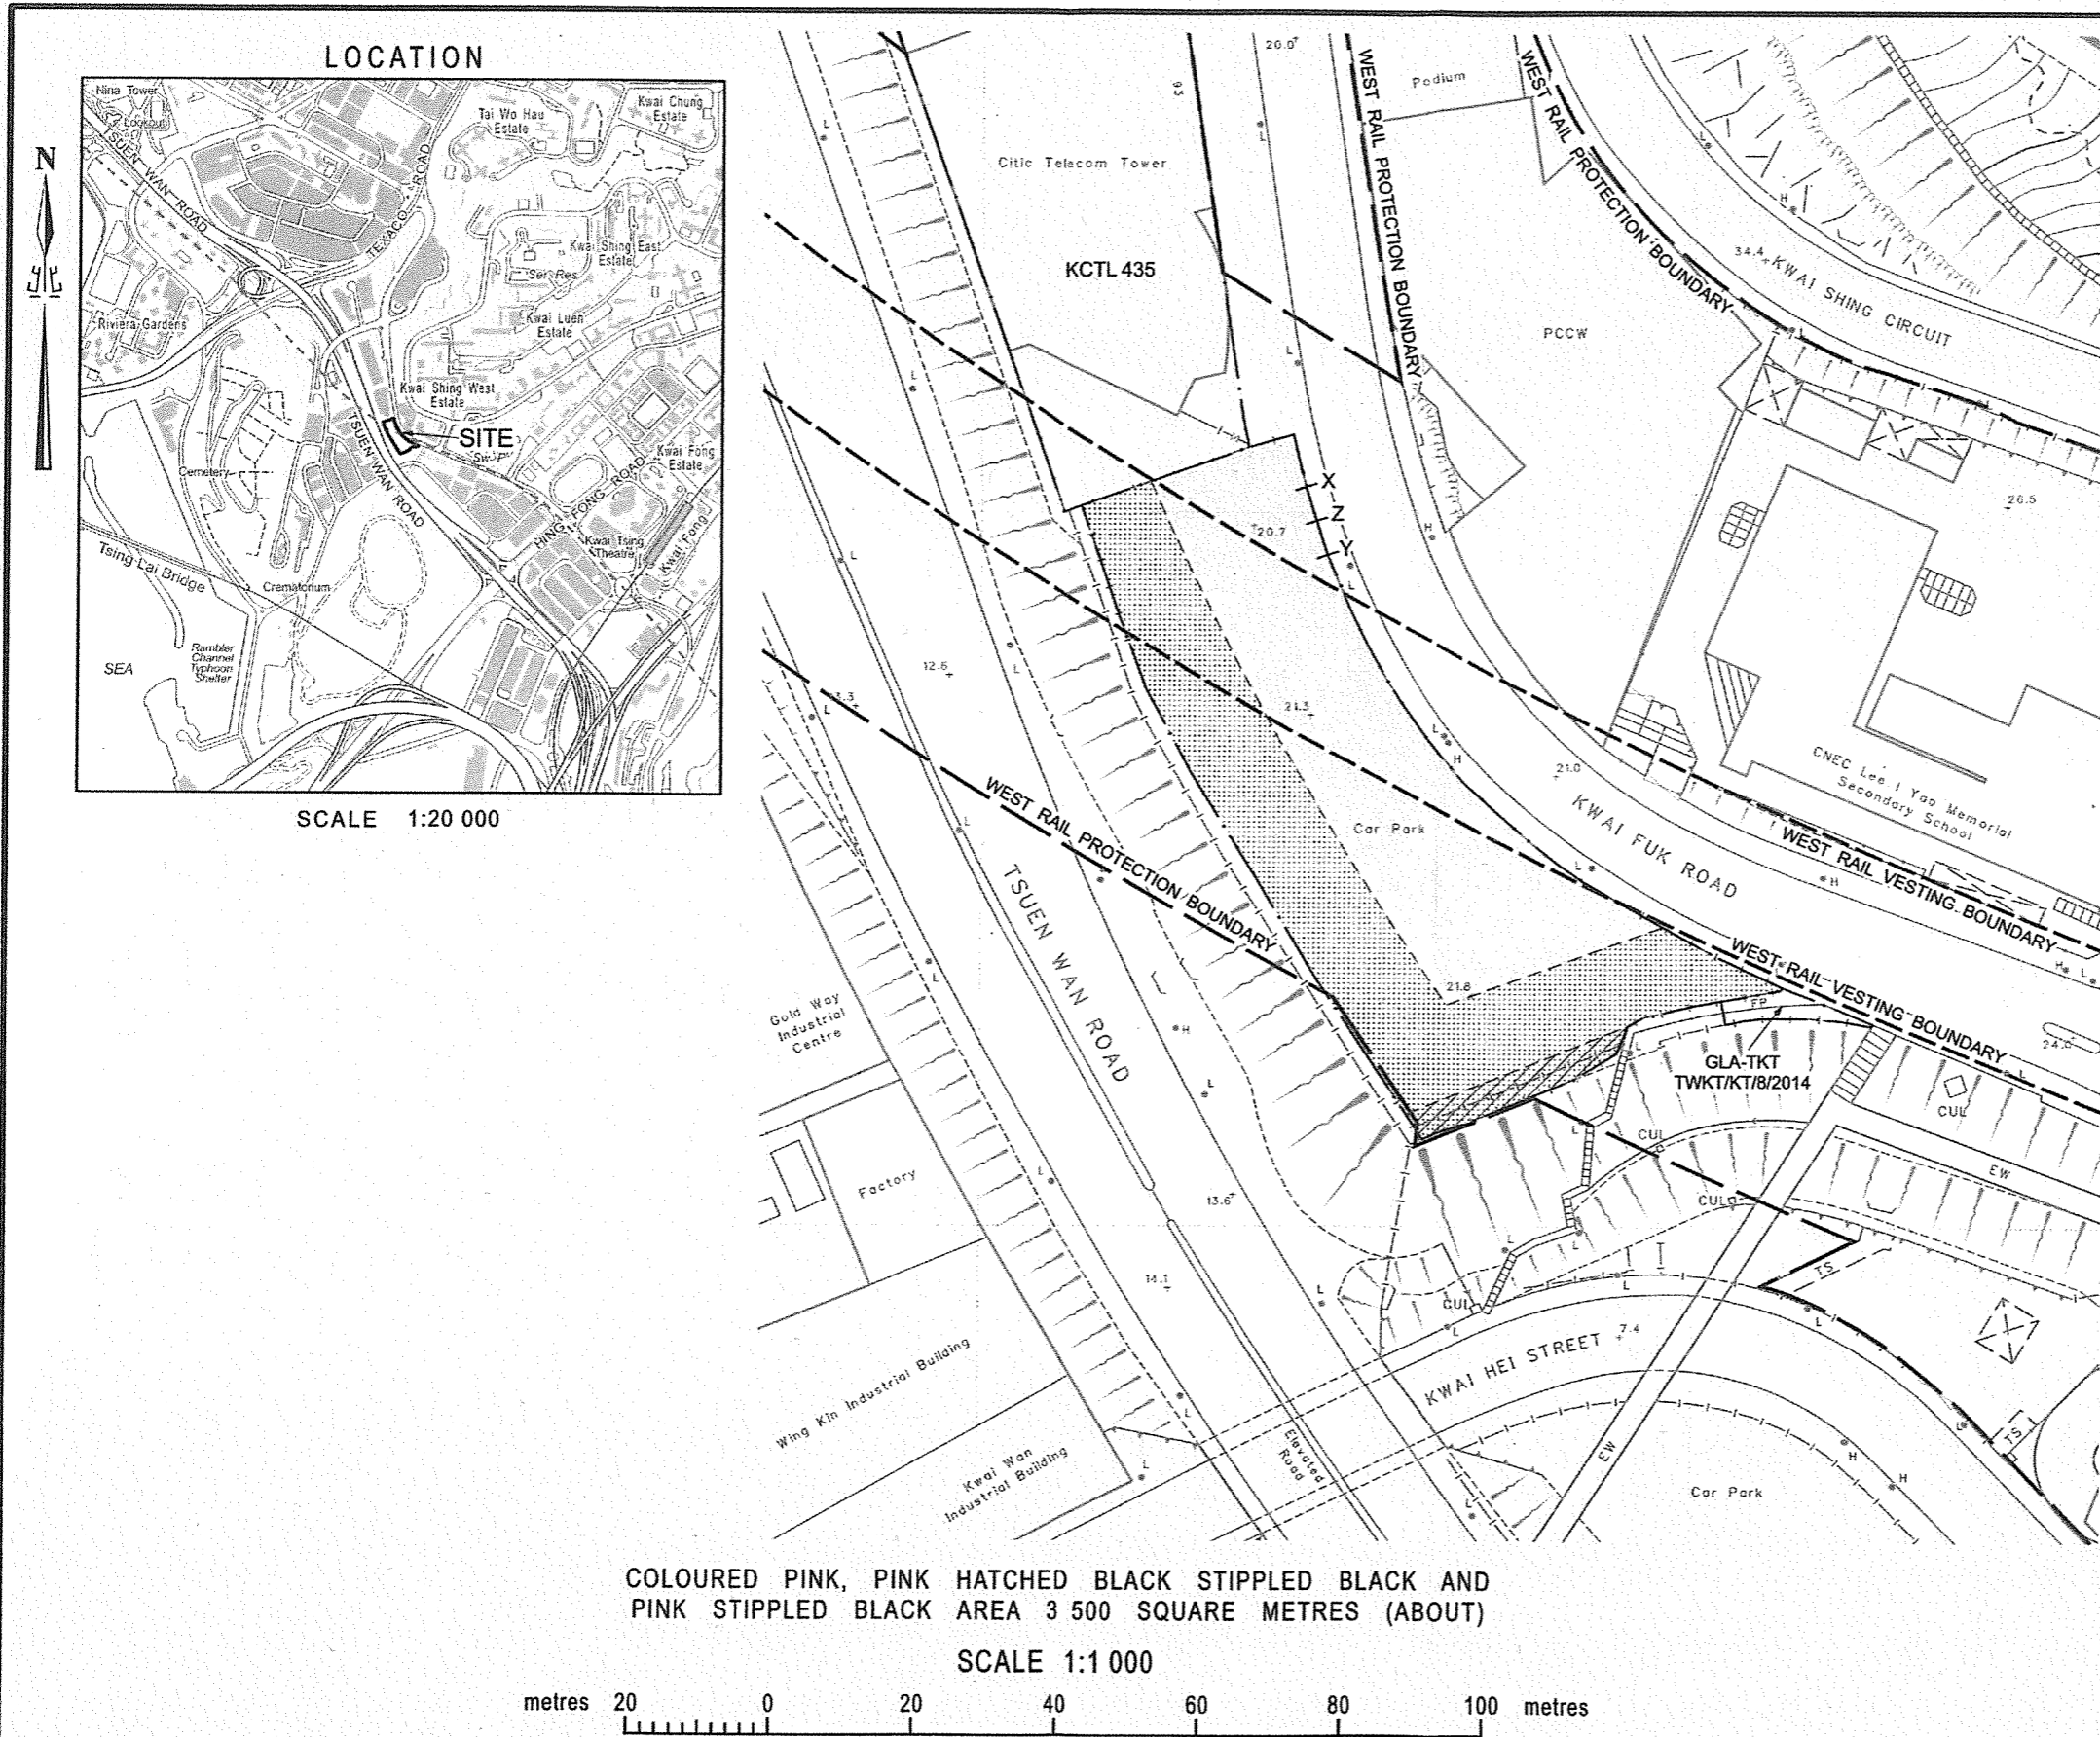

SCALE 1:20 000

COLOURED PINK, PINK HATCHED BLACK STIPPLED BLACK AND PINK STIPPLED BLACK AREA 3 500 SQUARE METRES (ABOUT)

SCALE 1:1 000

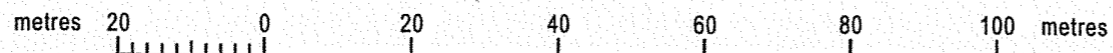

Signature of / execution by the Tenant

Witness to the signature of / execution by the Tenant

District Lands Officer,
 Tsuen Wan and Kwai Tsing

Witness to the signature of
 District Lands Officer,
 Tsuen Wan and Kwai Tsing

Date

FOR IDENTIFICATION PURPOSES ONLY

District Lands Office, Tsuen Wan and Kwai Tsing
 Lands Department

Plan Prepared by District Survey Office, Tsuen Wan and Kwai Tsing

© Copyright reserved - Hong Kong SAR Government

SHORT TERM TENANCY No. 3822 KWAI TSING

File No. DLO/TWKT/KT STT3822

Survey Sheet No. 7-SW-21C

Layout Plan No. ---

Reference Plan No. ---

PLAN No. KTM1843

Date : 23/09/2016