

DISTRICT LANDS OFFICE
KOWLOON EAST

LANDS DEPARTMENT




Signature of the Tenant / Execution by
the Tenant in the case of a limited company


Witness to the signature of /
execution by the Tenant

District Lands Officer, Kowloon East

Witness to the Signature of
District Lands Officer, Kowloon East

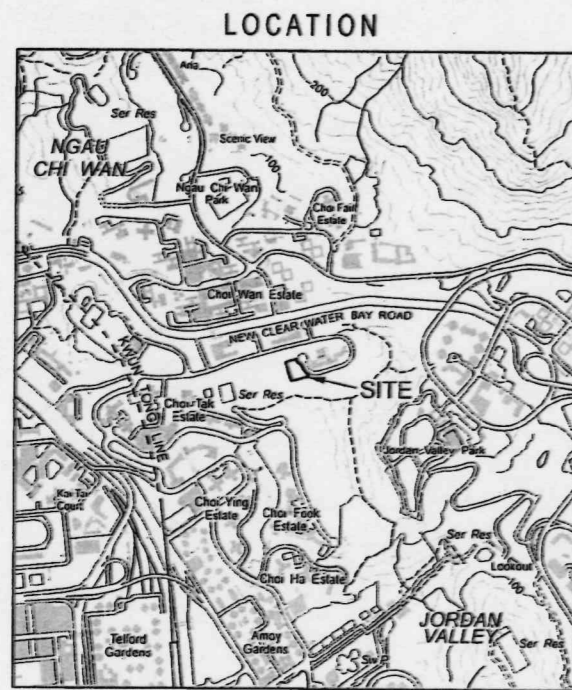


SCALE 1:20 000

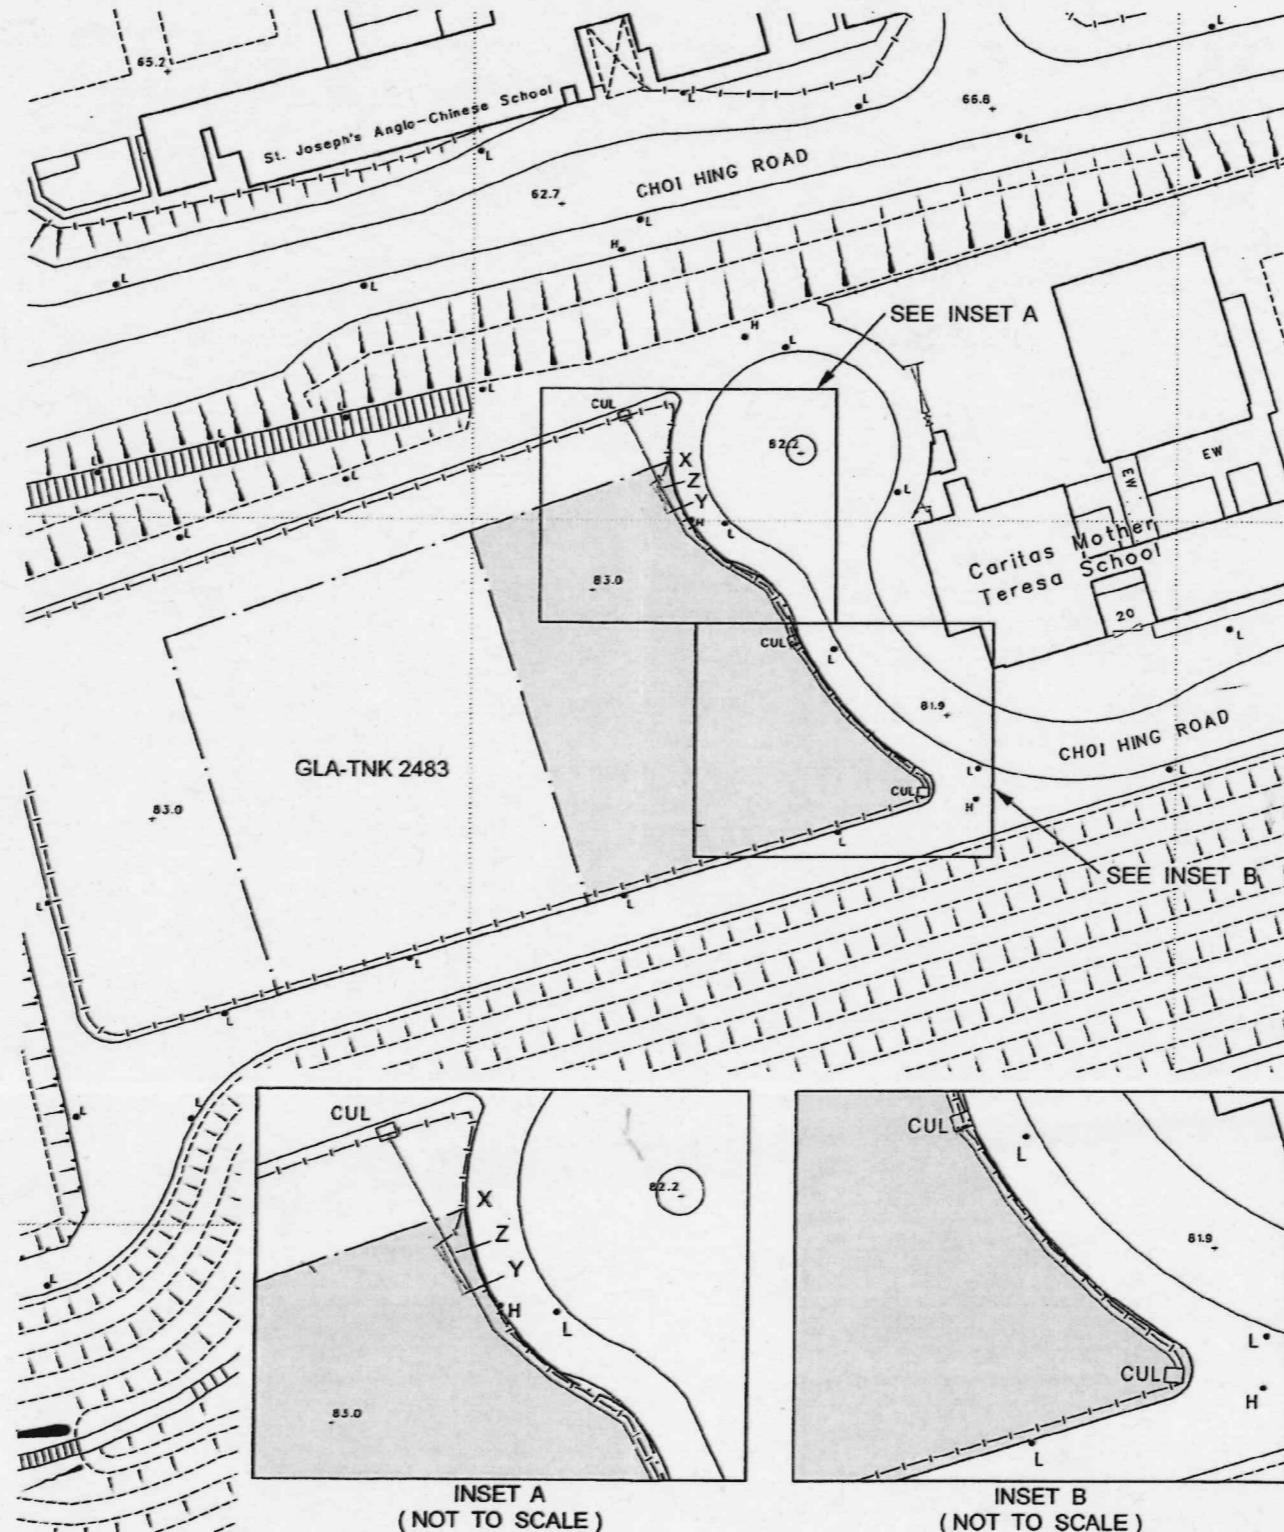

COLOURED PINK AREA 2 220 SQUARE METRES (ABOUT)

SCALE 1:1 000

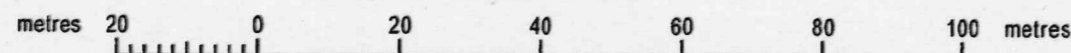

DRAFT

FOR IDENTIFICATION PURPOSES ONLY

District Lands Office, Kowloon East
Lands Department

Plan Prepared by District Survey Office, Kowloon

© Copyright reserved - Hong Kong SAR Government

TENANCY AGREEMENT No. KX3094

File No. DSO/K W301/2/1 IX, KE KX3094(A)

Survey Sheet No. 11/NE-12B

Layout Plan No. ---

Reference Plan No. ---

PLAN No. KM10083-POb

Date: 06/03/2019

Dated this ___ day of _____ 20__