

DISTRICT LANDS OFFICE
KOWLOON WEST

LANDS DEPARTMENT



Signature of the Tenant / Execution by
the Tenant in the case of a limited company


Witness to the signature of /
execution by the Tenant

District Lands Officer, Kowloon West

Witness to the Signature of
District Lands Officer, Kowloon West


Dated this ___ day of _____ 20__

Date : 15/03/2019

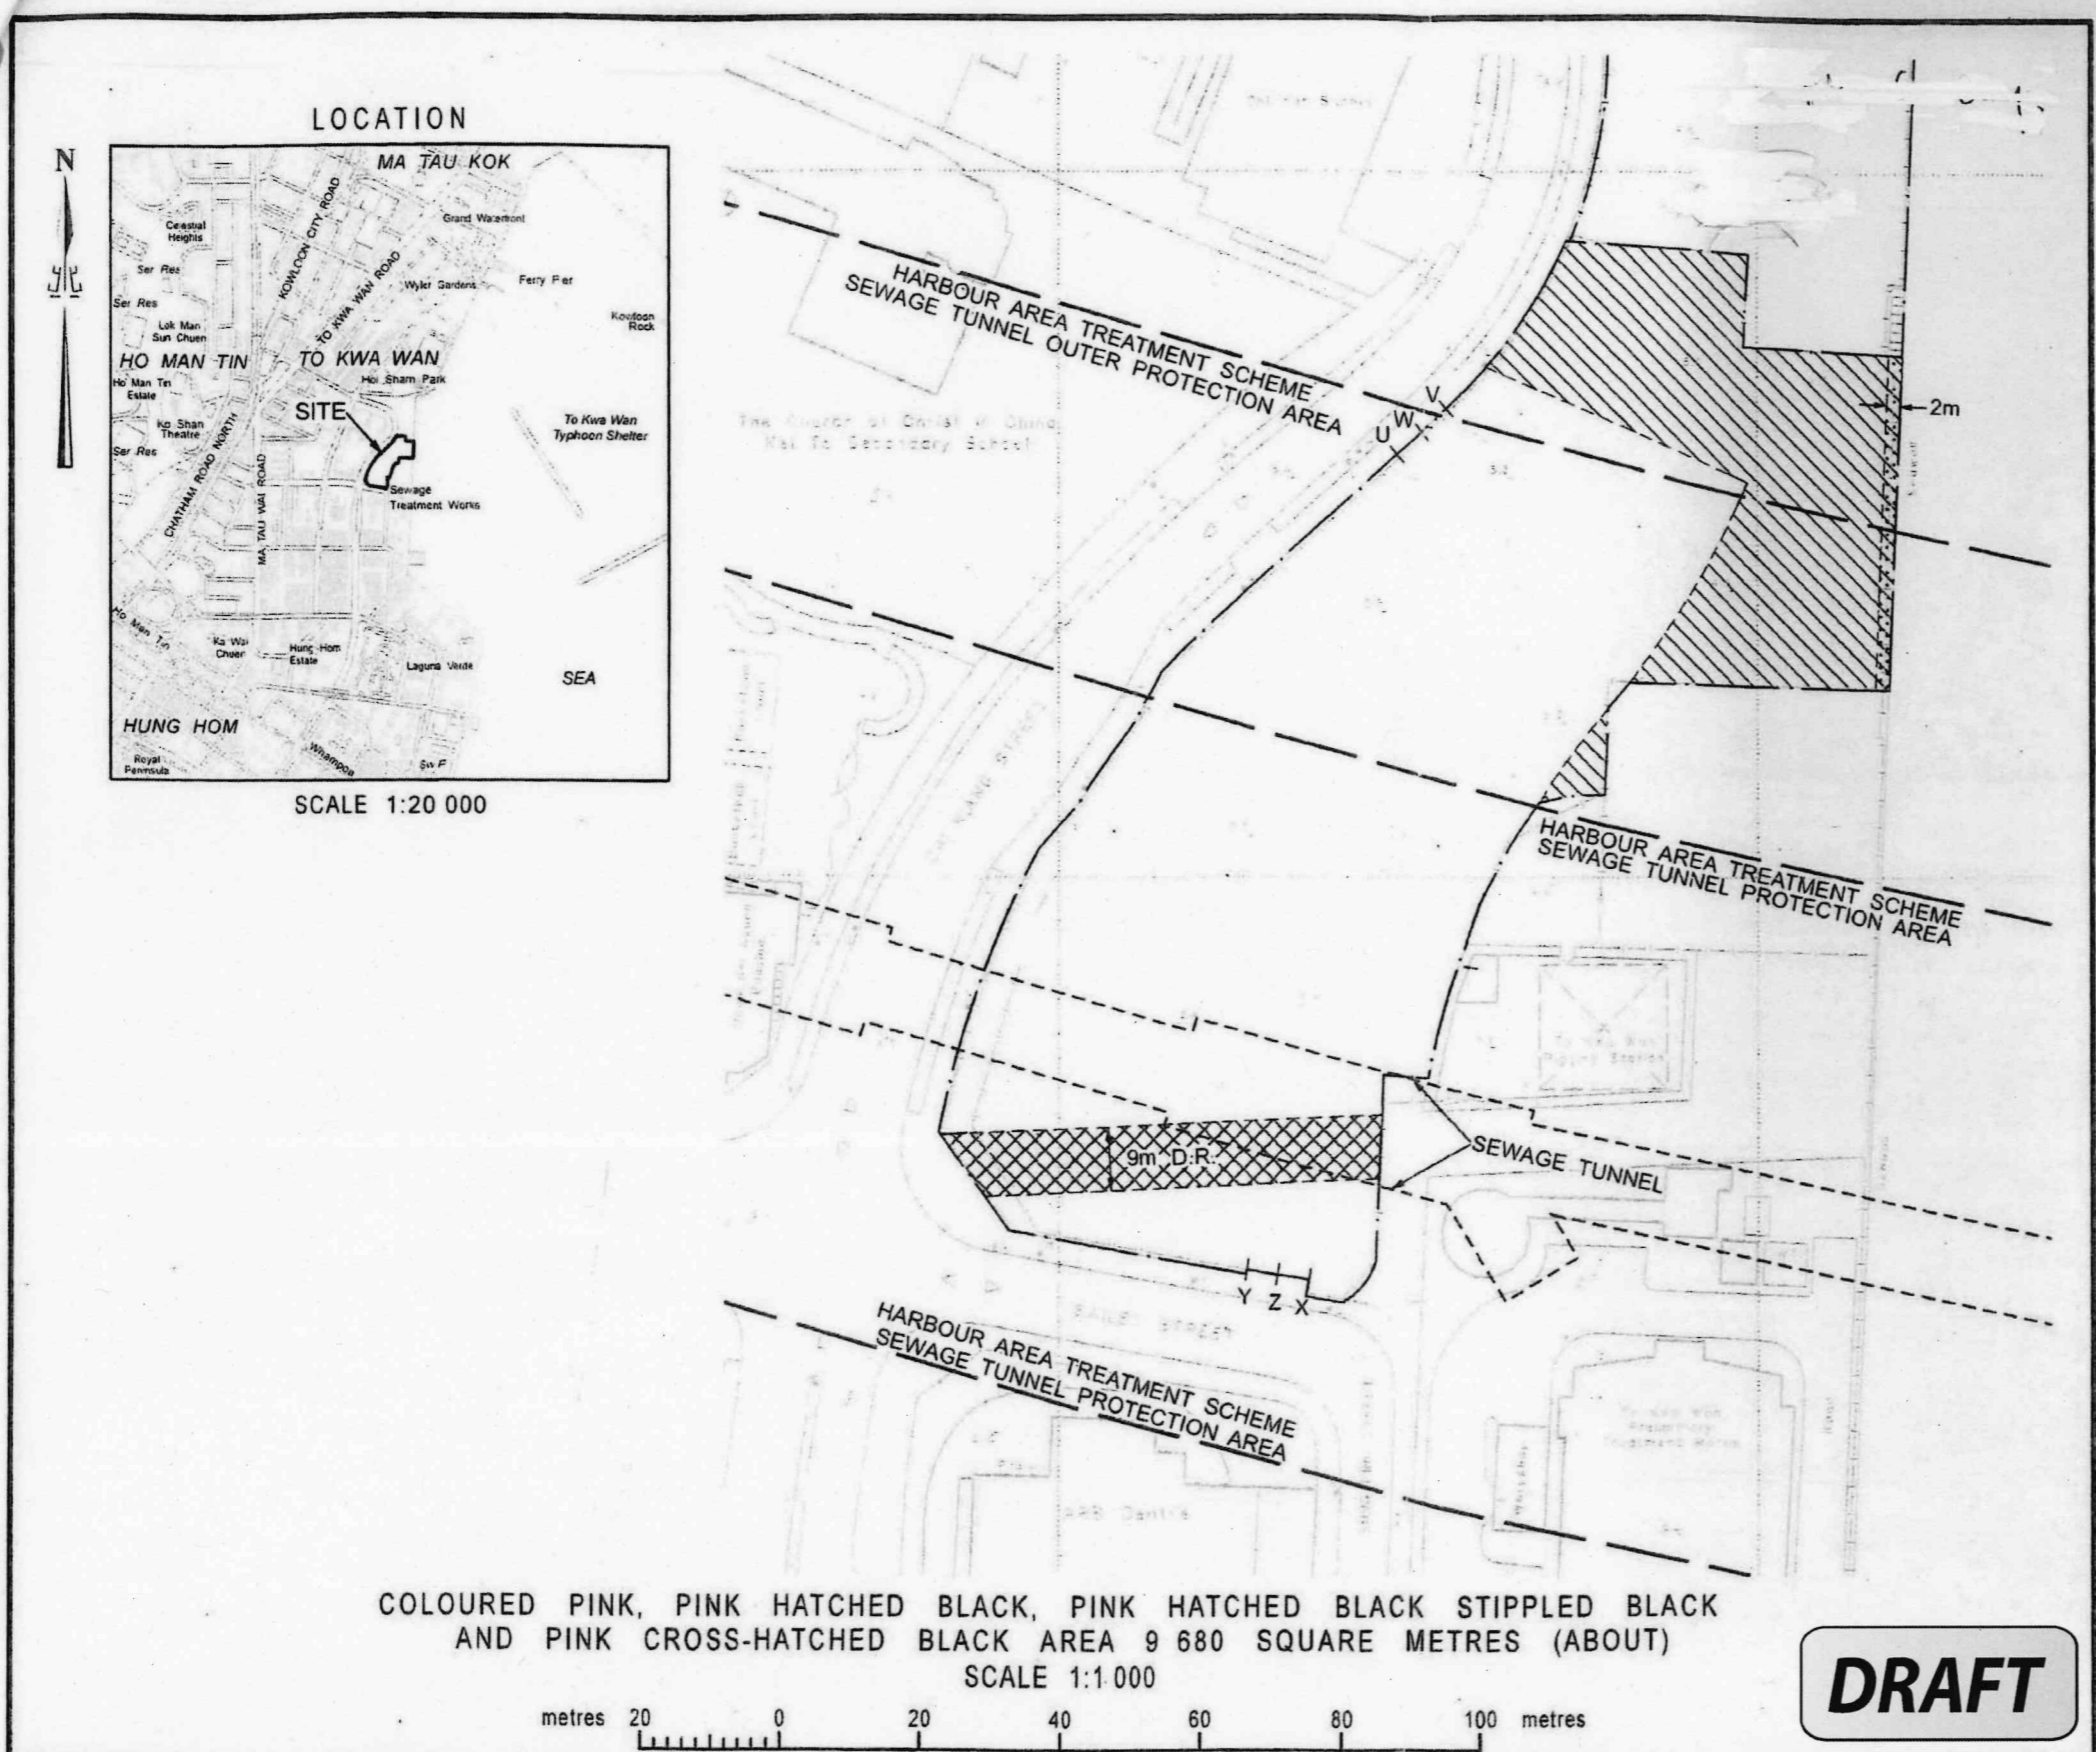

COLOURED PINK, PINK HATCHED BLACK, PINK HATCHED BLACK STIPPLED BLACK
AND PINK CROSS-HATCHED BLACK AREA 9 680 SQUARE METRES (ABOUT)
SCALE 1:1 000

DRAFT

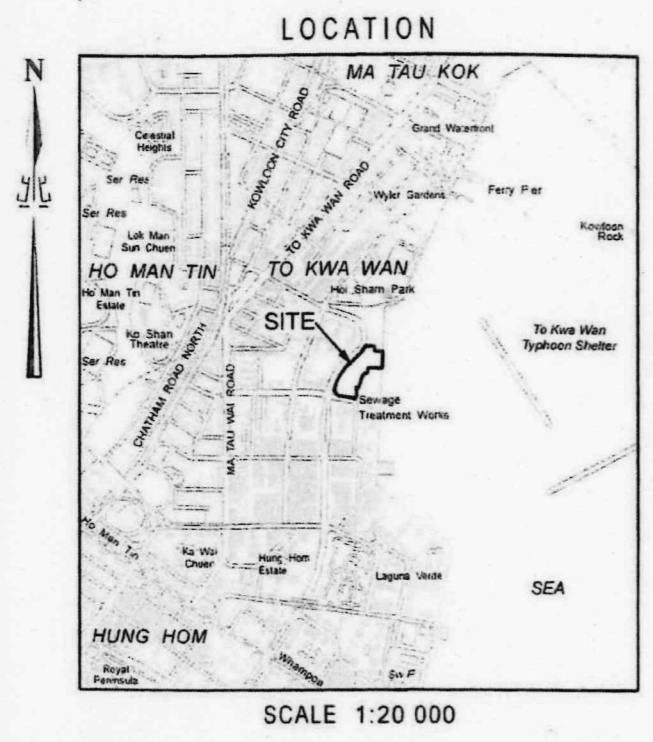

FOR IDENTIFICATION PURPOSES ONLY
District Lands Office, Kowloon West
Lands Department
Plan Prepared by District Survey Office, Kowloon
© Copyright reserved - Hong Kong SAR Government

TENANCY AGREEMENT No. KX3105

File No. DSO/K W303/2/3, KW KX3105(P)
Survey Sheet No. 11-NE-16C
PLAN No. KM10086-POa