

DISTRICT LANDS OFFICE
TUEN MUN
LANDS DEPARTMENT



Signed by the Tenant / Sealed with the
Common Seal of the Tenant and signed by

in the presence of

Executed by the Tenant acting through
(), its sole director/
(), its director and
(), its director/
(), its director and
(), its company secretary
in accordance with section 127(3) and 127(5)
of the Companies Ordinance (Cap. 622)


in the presence of

District Lands Officer, Tuen Mun


Witness to the Signature of
District Lands Officer, Tuen Mun

Dated this ___ day of ___ 20__

LOCATION

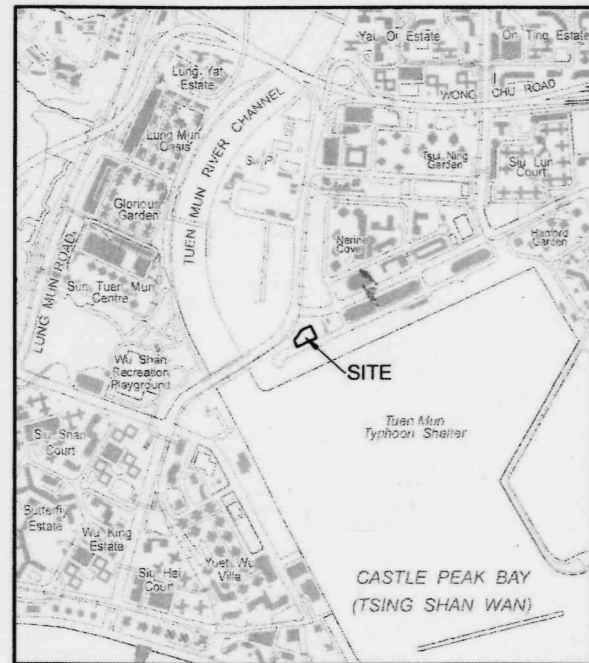


SCALE 1:20 000

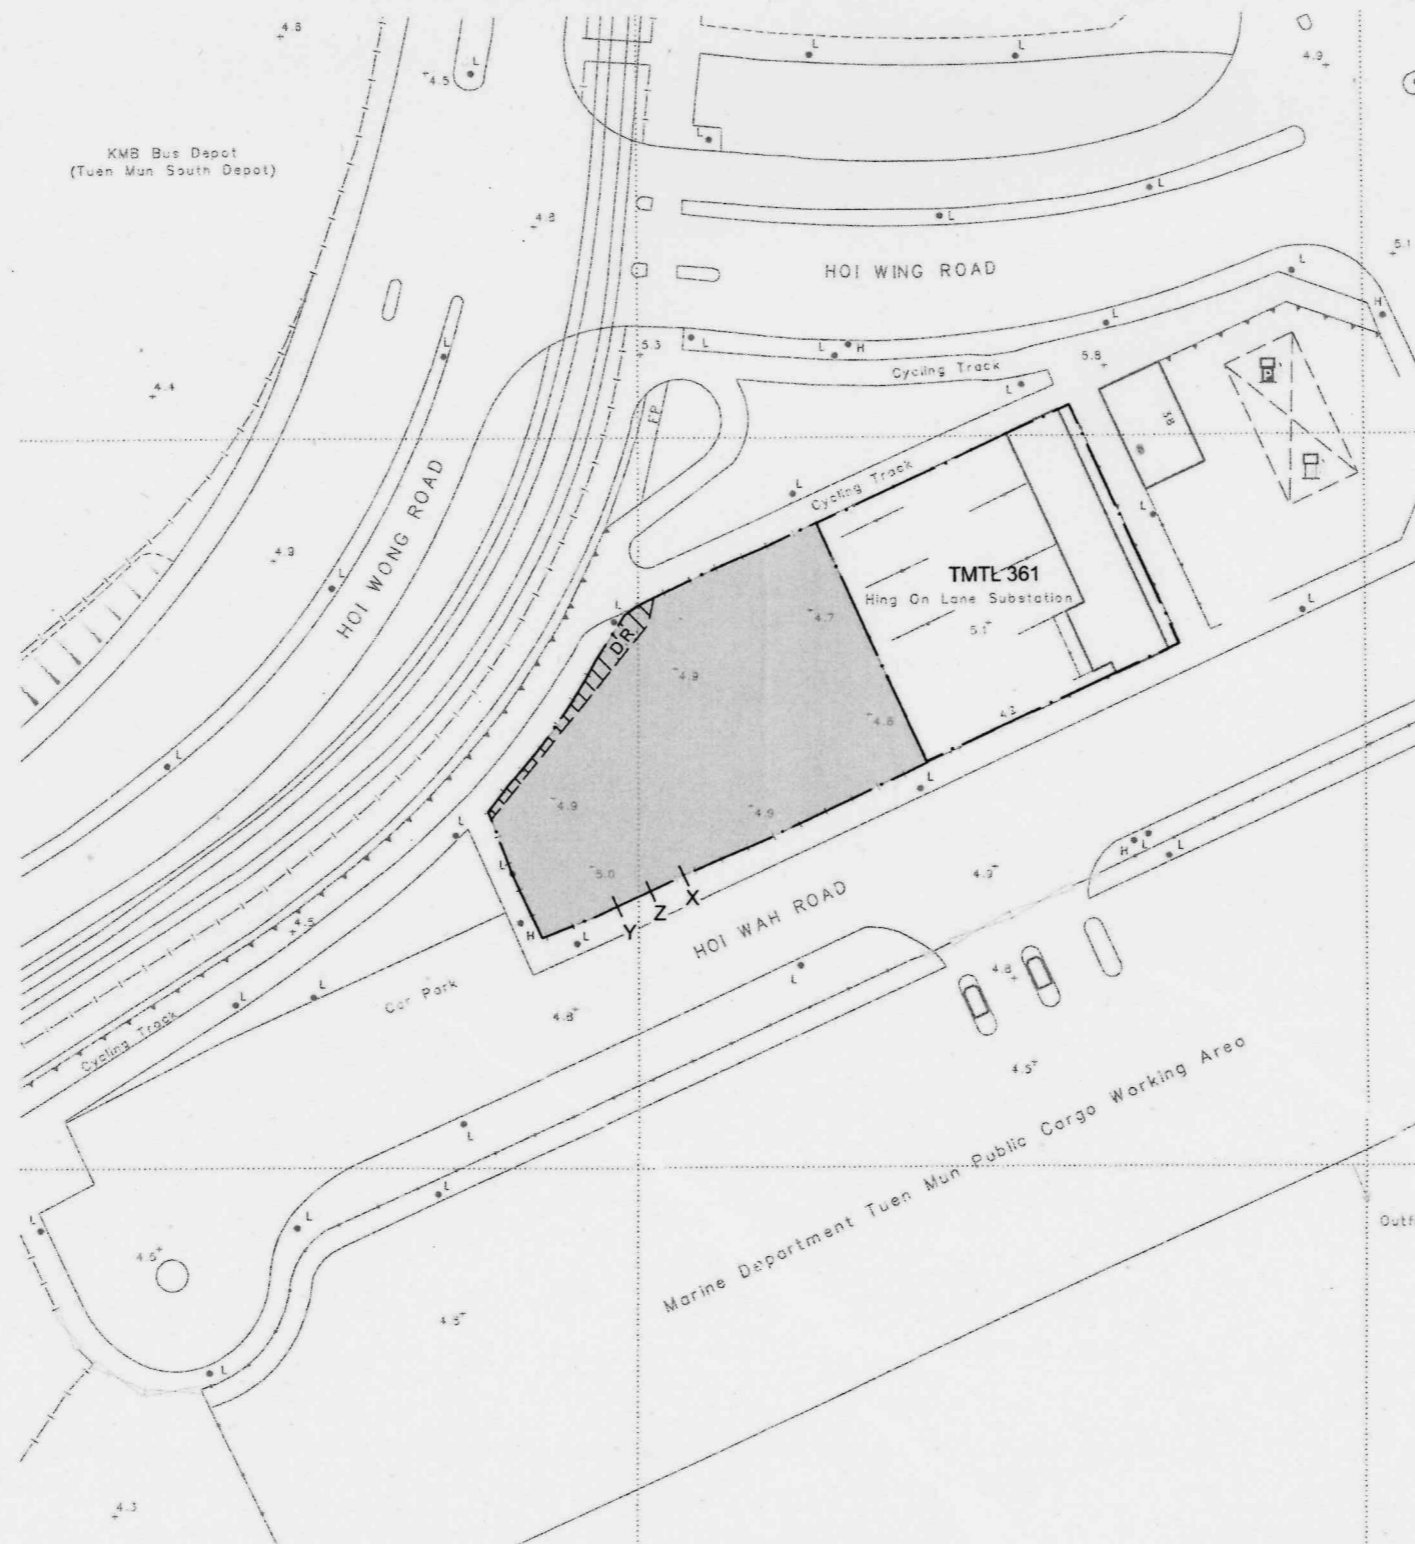

COLOURED PINK AND PINK HATCHED BLACK AREA 1840 SQUARE METRES (ABOUT)

SCALE 1:1 000

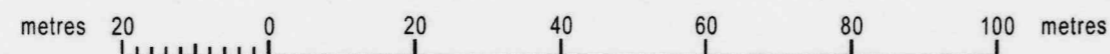

DRAFT

FOR IDENTIFICATION PURPOSES ONLY

District Lands Office, Tuen Mun
Lands Department

Plan Prepared by District Survey Office, Tuen Mun

© Copyright reserved - Hong Kong SAR Government

SHORT TERM TENANCY No. MX18012

File No. L/M(1) to DLOTM 22/MAT/18 & LD DSO/TM/W 2015/51

Survey Sheet No. 5-SE-15D & 6-SW-11C

Layout Plan No. -----

Reference Plan No. -----

PLAN No. TMM4035

Date: 13/03/2019